

# CERTIFICATE OF LOCATION OF GOVERNMENT CORNER

Northeast Corner of Section 3

Township 143 N, Range 28 W, 5th P.M.

STATE OF MINNESOTA, COUNTY OF CASS.

**A000581306**  
**OFFICE OF COUNTY RECORDER**  
**CASS COUNTY MINNESOTA**  
**CERTIFIED, FILED, AND/OR**  
**RECORDED ON**  
**06/12/2012 11:25:44 AM**  
**AS DOC #: A000581306**  
**PAGES: 3 REC FEES: 0.00**  
**KATHRYN M. NORBY**  
**COUNTY RECORDER**

(reserved for recording data)


GPS I.D.: \_\_\_\_\_ Co. Proj. No.: \_\_\_\_\_

On 3-22-2011, found a(n): 3' square monument, <sup>DATE</sup> 4' below a gravel road and 4' north of centerline.

- left monument as found       lowered monument  
 removed monument (explain)       raised monument

On \_\_\_\_\_, set a(n): \_\_\_\_\_  
DATE


See "Statement of Evidence" for further details (on back)

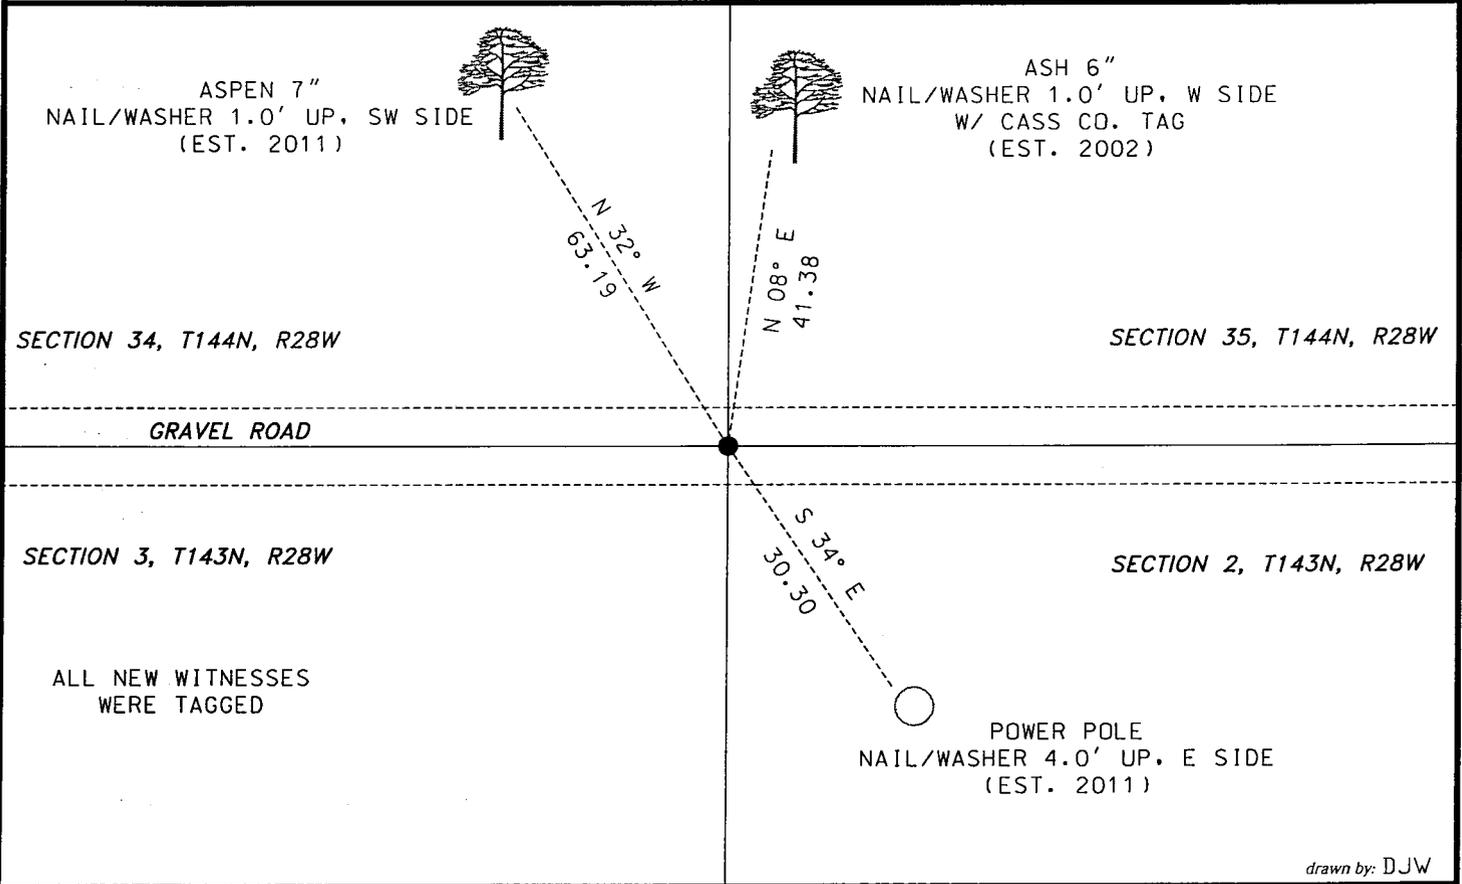

drawn by: DJW

## "SKETCH OF REFERENCE TIES"

(not to scale - bearings are magnetic)

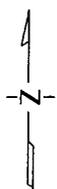

Ties are measured to center of monument unless otherwise noted.

UNITS =  Metric  English

NAD 83 Latitude (N):	47° 14' 24.13859"
Longitude (W):	94° 12' 06.46257"
CCNZC 83 Northing:	259190.81
Easting:	503694.43
NAD 83 S.P. Northing:	1144970.34
(Central) Easting:	2636641.66

I hereby certify that this document and the data contained herein was prepared by me or under my direct supervision.

*Dennis J. Warner*  
signature

5/10/2012  
date

License No. 42656

Printed Name: Dennis J. Warner

County Surveyor       Land Surveyor

STATEMENT OF EVIDENCE: Northeast Corner of Section 3, T143N, R28 West of the 5<sup>th</sup> Principal Meridian.

1873 This corner was established by P.H. Conger, Deputy Surveyor, in the township boundary survey. His notes indicate a post was placed at the corner and witnesses were established as follows:

Tamarack	6"	S30W	3 links (1.98 feet)
Tamarack	6"	N78W	5 links (3.30 feet)
Tamarack	10"	N40E	8 links (5.28 feet)

1900 Leech Lake Reservoir survey done by the Corps of Engineers indicates the corner to be a known corner. Information on file with the US Forest Service Office in Cass Lake.

1912 County Survey Record Book A, pages 532-535, state found old Government BT's:

Tamarack	6"	N76W	5 links
Tamarack	10"	N40E	8 links

From the found Government BT's set a 2 1/2" x 48" galvanized iron pipe with a 3" cap at the corner.

1915 Jan. 17. H.S. Todd, deputy County Surveyor, County Record Book of Survey, Book C, Record 532, and Curo Book 74, pages 56-57, on file in the CCSO, states "we run a transit line east...at 1600.40 set hub on east bank of R.R. yards...at 2649.0 the corner...bears south 51.00 feet...We find the N.E. & N.W. trees plainly marked from which we set a stake for the true corner." On Jan. 23, 1912 "we pull up the wood stake set by us and put in its place a 2 1/2 by 48 inch galvanized iron monument, having a 3 inch iron cap on the top and well set into the ground".

1915 April 27. E.B. Horst, LS 376, deputy County Surveyor, County Record Book of Survey, Book C, Record 432, page 272 and Curo Book 71, page 30, on file in the CCSO, states "find a 2 1/4" by 4' iron pipe set its full length in the ground as recorded.." Page 281 further states "unscrews cap the cap from the galvanized iron corner set by Curo and in place of it he screws on the brass cap marker..."

1925 County Highway Department, Cass County Land Record, on file in the CCSO, State Road No. 4, make note of iron monument and the following witnesses:

Aspen	4"	South	38.9 feet
Aspen	3"	SW	50.1 feet

2002 Jan. B. Hippen and C. Loe, technicians, CCSO, notes on file in the CCSO, recovered and witnessed a railroad spike, down 0.6 feet in the centerline of Co. Rd. No. 154.

2002 Oct. B. Hippen, technician, CCSO, notes on file in the CCSO, set an 18" perforated square steel tube monument with aluminum cap at the obliterated 1920 position, down 0.5 feet, 1 foot, more or less, north of the centerline of Co. Rd. No. 154 and witnessed as follows:

Ash 5" N08E 41.38 feet

Ash 5" N48E 83.94 feet

P. pole S19E 29.30 feet

2011 Personnel from Short Elliott Hendrickson found a 3"x3" county monument at the corner. Witnesses were found and made as shown on the face of this certificate. An analysis of the record information and field evidence supports this monument as the best evidence of the corner position.