

# CERTIFICATE OF LOCATION OF GOVERNMENT CORNER

EAST QUARTER Corner of Section 30, Township 141 N, Range 31 W, 5th P.M.  
 STATE OF MINNESOTA, County of Cass


At the corner location shown on the sketch:

- On 10/2/84 found a 2½ inch by 5 foot long galvanized pipe with a 3 inch brass cap, stamped as shown, up 22 inches.  
DATE
- left monument as found,  lowered monument,  removed monument (explain)
- On \_\_\_\_\_ placed a \_\_\_\_\_  
DATE

5¼° East declination

### SKETCH OF REFERENCE TIES

not to scale

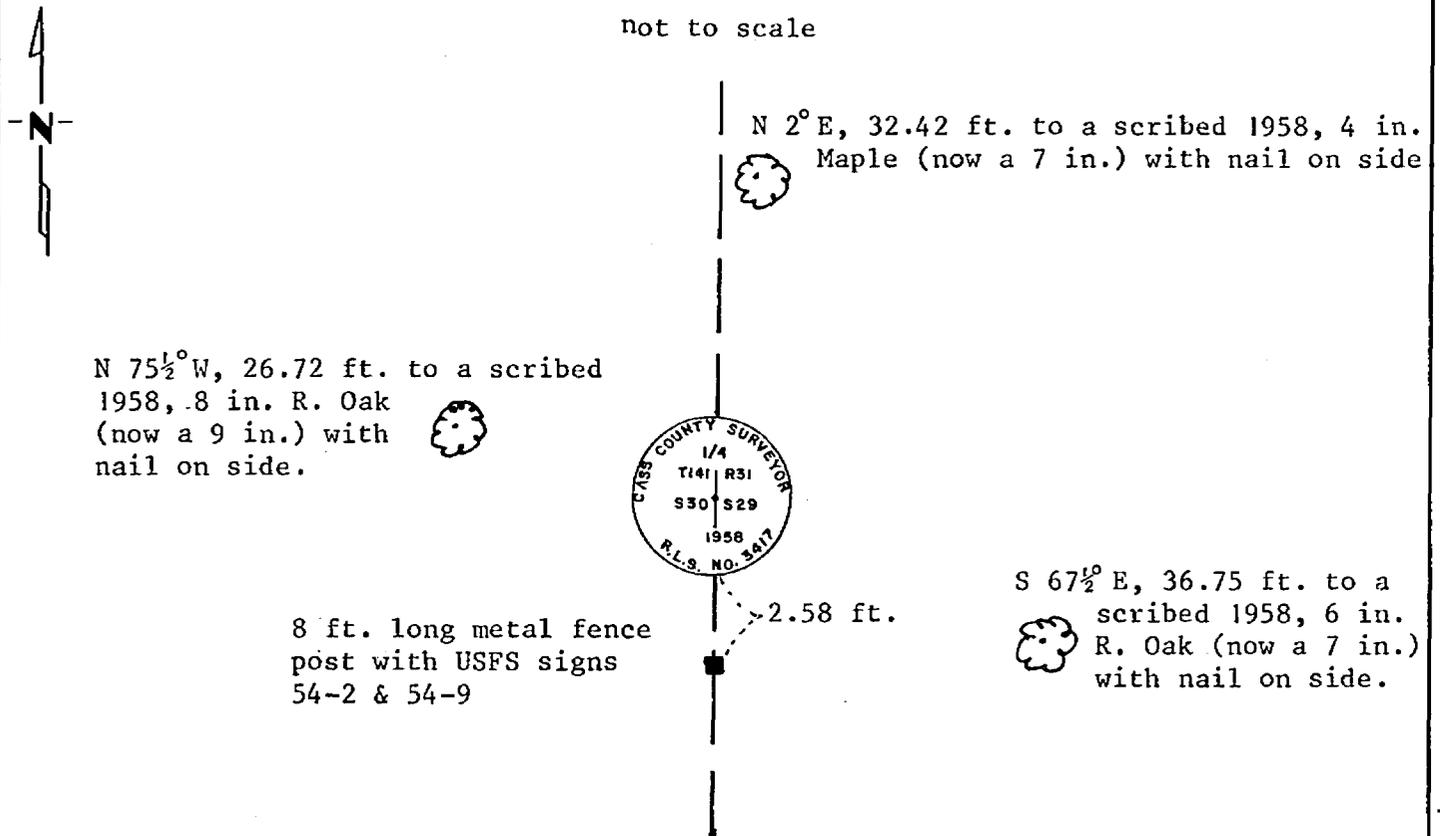

Statement of evidence relative to this corner location is on back of page.

I hereby certify that this document and the data contained herein was prepared by me or under my direct supervision.

Anthony E. Keriel 12/10/84  
SIGNATURE DATE

Registration No. 12266

- Land Surveyor,  Professional Engineer
- County Surveyor,  County Engineer

280487  
 OFFICE OF THE REGISTER OF DEEDS  
 County of Cass

I hereby certify that this document was filed in the Reg. of Deeds office at 9:20 A.M. on the 25 day of February A.D., 1985

Register of Deeds Claudia Kayler  
County Recorder  
 By MS, Deputy

DOCUMENT NO. 280487

Statement of Evidence:

EAST QUARTER CORNER OF SECTION 30, TOWNSHIP 141 NORTH,  
RANGE 31 WEST OF THE 5th PRINCIPAL MERIDIAN.

1873 - The original Public Land Survey was run by P.H. Conger. A wood post was set to mark the corner and two bearing trees were recorded as accessories:

20" N. Pine S 10°E 23 links (15.18')  
5" B. Oak N 10°W 11 links ( 7.26')

1921 - Elmer B. Horst Deputy Cass County Surveyor subdivided Section 30. He found no original evidence for this corner. Set this corner by lost methods. Set a 2" by 48" iron monument, Cass County Surveyor's Record Book C, page 456.

1958 - Harold Curo Cass County Surveyor found the 2" x 48" iron set by Horst in 1921. He accepted this position and replaced the 2" iron with a 3 inch stamped brass capped monument and set three new accessories.

Certificate filed 3/22/60  
4" Maple N 02°E 32.05 ft. Document # 6, in book  
8" R. Oak N 75°27' W 26.05 ft. of Corner Certificate  
6" R. Oak S 67°31' E 36.75 ft. indicates in Cass  
County Recorder's  
office.

1984 - Kerick Surveying, Inc., Bemidji, MN. subdivided Section 30 for the U.S. Forest Service. Found the 3 inch stamped brass capped monument set and accessories set by Curo in 1958. Accepted this monument as found and remarked accessories as they appear on this certificate.