

# CERTIFICATE OF LOCATION OF GOVERNMENT CORNER

NORTHWEST Corner of Section 31, Township 141 N, Range 31 W, 5th P.M.  
 STATE OF MINNESOTA, County of Cass


At the corner location shown on the sketch:

- On 8/28/84 found a 2½ in. by 5 foot long galvanized pipe with a 3 inch  
DATE brass cap, stamped as shown, up 18 inches.
  - left monument as found,  lowered monument,  removed monument (explain)
- On \_\_\_\_\_ placed a \_\_\_\_\_  
DATE

5¼° East declination

### SKETCH OF REFERENCE TIES

not to scale

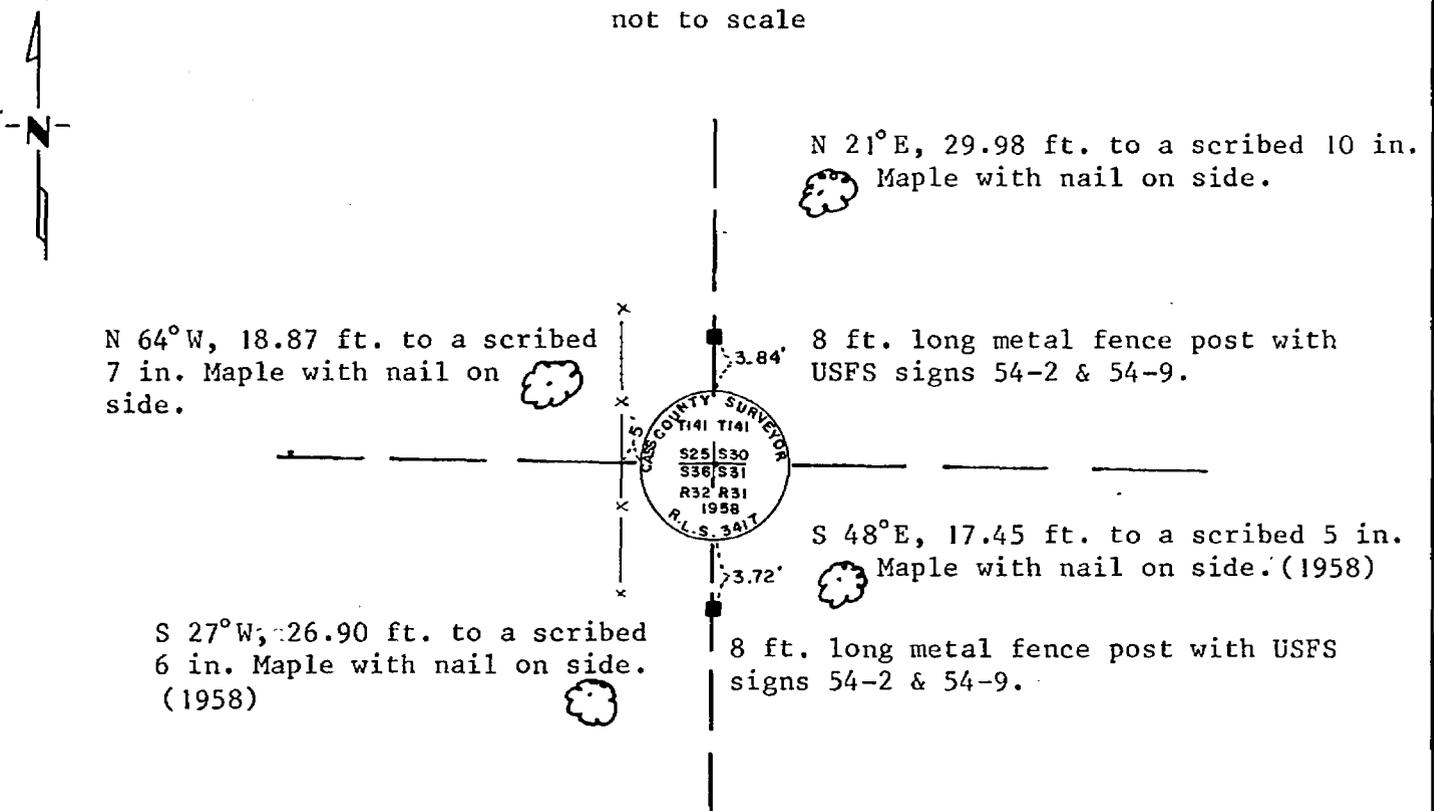

Statement of evidence relative to this corner location is on back of page.

I hereby certify that this document and the data contained herein was prepared by me or under my direct supervision.

Anthony E. Reich 12/10/84  
SIGNATURE DATE

Registration No. 12266

- Land Surveyor,  Professional Engineer
- County Surveyor,  County Engineer

280488  
 OFFICE OF THE REGISTER OF DEEDS

County of Cass

I hereby certify that this document was filed in the Reg. of Deeds office at 9:25 A.M. on the 25 day of February A.D., 19 85

Register of Deeds Chadwick Kayler  
 By MS County Register Deputy

DOCUMENT NO. 280488

Statement of Evidence:

NORTHWEST CORNER OF SECTION 31, TOWNSHIP 141 NORTH,  
RANGE 31 WEST OF THE 5th PRINCIPAL MERIDIAN.

1871 - The original Public Land Survey was run by G.R. Stuntz. A wood post was set to mark the corner and four bearing trees were recorded as accessories:

8" B. Oak S 65°E 3 links (1.98')  
8" B. Oak S 16°W 23 links (15.18')  
8" W. Pine N 60°E 40 links(26.40')  
8" B. Oak N 20°W 36 links (23.76')

1915 - Harry S. Todd Hubbard County Deputy Surveyor found the original SW bearing tree and stumps of others also found hole of original post. He set a 2" x 48" capped iron and recorded four new bearing trees as accessories:

15" R. Oak S 21°56' W 64.00 ft.  
8" W. Oak S 77°25' E 78.10 ft.  
3" Poplar N 65°40' E 82.30 ft.  
12" R. Oak N 36°35' W 99.10 ft.

1921 - Elmer B. Horst Deputy Cass County Surveyor found the 2" monument set by Todd. He used this monument in the subdivision of Sections 30 and 31. Book C, page 456.

1958 - Harold Curo Cass County Surveyor found the 2" x 48" capped monument set by Todd in 1915. He replaced the 2" iron with a 3 inch stamped brass capped monument. None of the accessories were found set three new corner accessories:

Certificate filed 3/22/60 Document # 11, in book of Corner Certificates in Cass County Recorder's office.

6" R. Oak N 76°14'W 41.45 ft.  
6" Maple S 26°58'W 26.90 ft.  
5" Maple S 47°45'E 17.45 ft.

1984 - Kerick Surveying, Inc., Bemidji, MN. found the 3 inch stamped brass capped monument set by Curo in 1958. Accepted this monument as found in subdividing Sections 30 and 31 for the U.S. Forest Service. Also found Curo's SW and SE bearing trees. Set two new accessories that appear on this certificate.