

CERTIFICATE OF LOCATION OF GOVERNMENT CORNER

Meander #27 between Corner of Section 8 & 17, Township 141N, Range 31W, 5th P.M.

STATE OF MINNESOTA, County of Cass


At the corner location shown on the sketch:

- On _____ found a _____
DATE
- left monument as found, lowered monument, removed monument (explain)
- On 12-14-84 placed a 2½ inch (O.D.) by 5 foot long iron pipe with a 3 inch diameter brass cap, stamped as shown, up 1.0 feet.
DATE

Declination: 6° East

SKETCH OF REFERENCE TIES

NOT TO SCALE

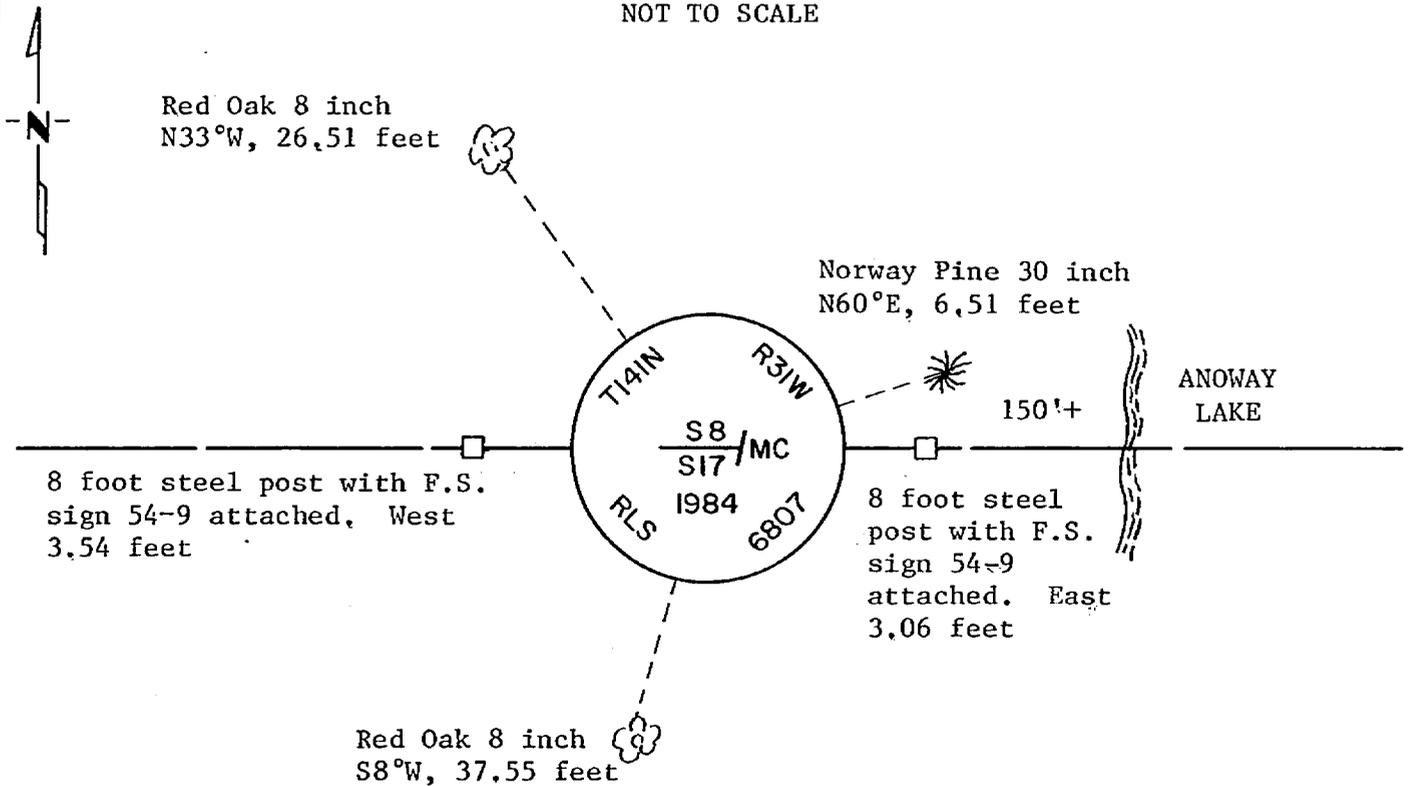

NOTE: All bearing trees are painted red and marked with F.S. sign No. 54-3 with a nail in base, double blazed and scribed.

Statement of evidence relative to this corner location is on back of page.

I hereby certify that this document and the data contained herein was prepared by me or under my direct supervision.

William D. Oberman 2-1-85
SIGNATURE DATE

Registration No. 6807

- Land Surveyor, Professional Engineer
- County Surveyor, County Engineer

280565
 OFFICE OF COUNTY RECORDER

County of Cass

I hereby certify that this document was filed in the Co. Recorder's office at 10:05 A.M. on the 27 day of February A.D., 1985

County Recorder Clodine Kaylor

By MS, Deputy

DOCUMENT NO. 280565

Statement of Evidence: Meander Corner between Sections 8 and 17, Township 141 North, Range 31 West, 5th Principal Meridian. West side of Anoway Lake.

- 1873 P.H. Conger, U.S. Deputy Surveyor, set a post for this Meander Corner in this subdivision of the Township between August 5, 1873 and August 30, 1873. As references he scribed:
- | | | | | |
|----------|---------|-------|----------|--------------|
| Tamarack | 10 inch | N13°W | 48 links | (31.68 feet) |
| Tamarack | 4 inch | S34°W | 49 links | (32.34 feet) |
- 1902 Corps of Engineers notes indicate a monument found in place at this corner. Also, a 6 inch Spruce and a 15 inch Tamarack BT were found during their survey of the Leech Lake Reservoir.
- 1915 John Curo notes indicate he tied into corner. (County Book "C", pg 576)
- 1984 Kelly M. Booge, under F.S. Contract No. 53-6392-4-00996, made a thorough search for physical evidence of this corner on October 4, none was found. He returned on December 14, and searched for evidence on the corner position but found no further evidence. He then set a monument in the lost position, with ties as shown on the sketch proportioned distance and on a straight line between adjacent corners.

Kelly M. Booge is an employee of Okerman Surveying, Inc.