


# CERTIFICATE OF LOCATION OF GOVERNMENT CORNER

Northeast Corner of Section 25, Township 145 N., Range 29 W., 5th P.M.  
STATE OF MINNESOTA, County of CASS

At the corner location shown on the sketch:

- On 8-11-86 found a brass cap in concrete, on South shoulder of U.S. Highway #2 down 2"  
DATE
  - left monument as found,  lowered monument,  removed monument (explain)
- On \_\_\_\_\_ placed a \_\_\_\_\_  
DATE

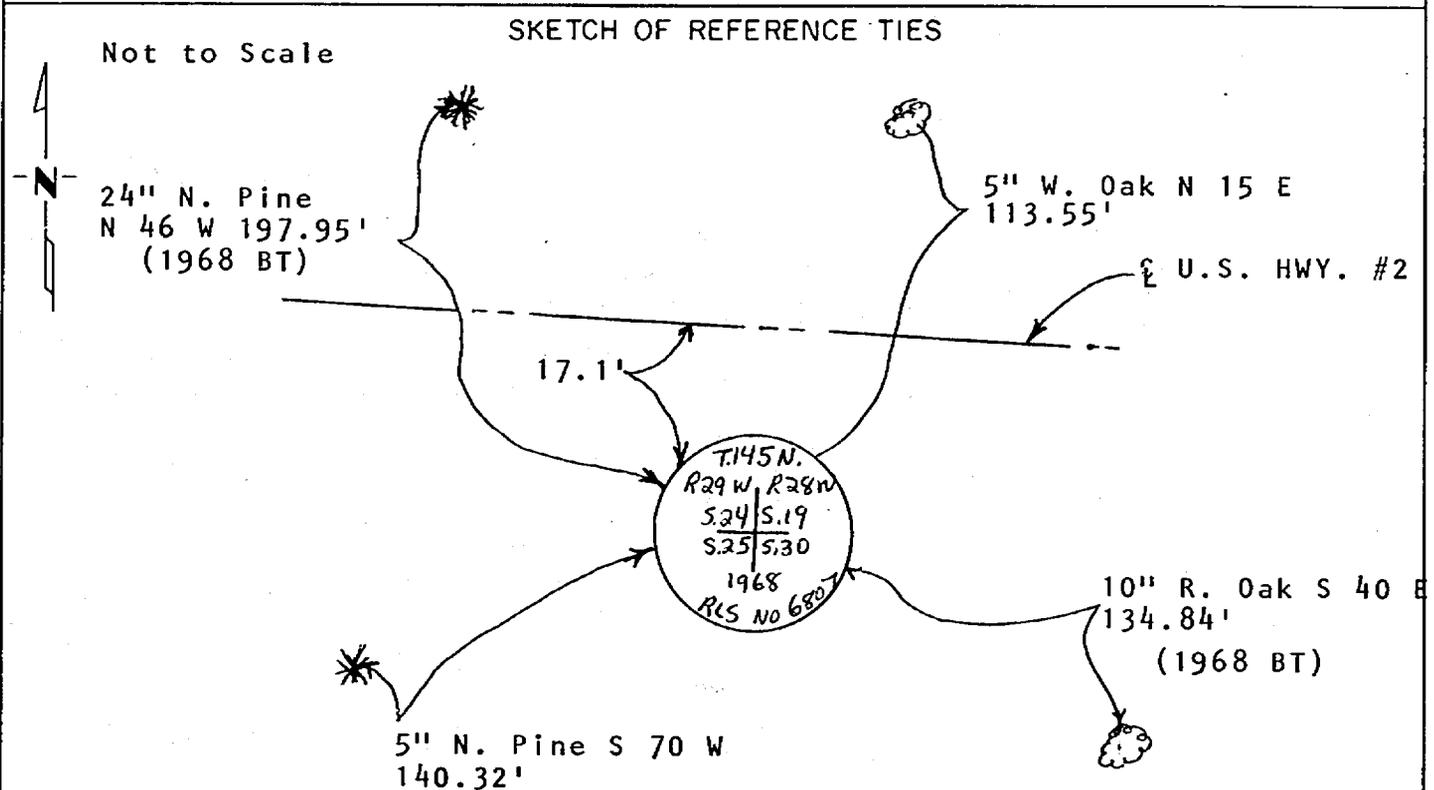

All measurements are to spks. in side of tree, trees are double blazed, scribed and painted red, with USFS 54-3 bearing tree tags attached.

Statement of evidence relative to this corner location is on back of page. 291635

I hereby certify that this document and the data contained herein was prepared by me or under my direct supervision.

Walter E. Lewis 9-10-86  
SIGNATURE DATE

Registration No. 11395

Land Surveyor,  Professional Engineer  
 County Surveyor,  County Engineer

OFFICE OF THE COUNTY RECORDER  
 County of Cass

I hereby certify that this document was filed in the Co. Recorders office at 10:10 A.M. on the 15 day of Sept. A.D., 1986

County Recorder Clairine Kaye  
 By MS, Deputy

DOCUMENT NO. 291635

Statement of Evidence: Northeast Corner Section 25, T. 145 N., R. 29 W.,  
5th P.M.

- 1873 U.S. General Land Office survey set a wood post for this corner and marked the following bearing trees: 20" Norway Pine N 74 W 10 lks., 24" Norway Pine N 52 E 160 lks., 18" Norway Pine S 88 W 25 lks., 16" Norway Pine S 75 E 58 lks.
- 1925 Plat, PORTAGE LAKE, by P.C. Warner.
- 1968 Bill Okerman, USFS Surveyor, Set 6" x 24" Cylindrical concrete monument with brass tablet from corner tag on squared post. He marked four bearing trees.
- 1974 Bureau of Land Management survey found 5" concrete monument with brass cap 2" under South edge of U.S. Highway #2.
- 1979 MN Dept. of Natural Resources survey crew found 3" brass cap monument 0.15' below surface of Highway, 17.1' South of centerline and also 1968 bearing trees.
- 1986 On August 11, Walter E. Curo found brass cap monument in concrete on South shoulder of Highway and NW & SE 1968 BT's, marked new bearings: 5" Norway Pine S 70 W 140.32', 5" White Oak N 15 E 113.55'.