

CERTIFICATE OF LOCATION OF GOVERNMENT CORNER

A000581290
OFFICE OF COUNTY RECORDER
CASS COUNTY MINNESOTA
CERTIFIED, FILED, AND/OR
RECORDED ON
06/12/2012 11:25:28 AM
AS DOC #: A000581290
PAGES: 2 REC FEES: 0.00
KATHRYN M. NORBY
COUNTY RECORDER

037286
 Tx: 402598

Successor Corner to Meander Corner (#20) **Corner of Section 1**
Township 145 N , Range 27 W , 5th P.M.
 STATE OF MINNESOTA, COUNTY OF CASS.

On _____, found a(n): _____
 DATE


- left monument as found
- lowered monument
- removed monument (explain)
- raised monument

On 6-15-2011, set a(n): 2 1/2" aluminum pipe with
 DATE
a 3 1/4" aluminum cap (magnet in cap) up 0.5 feet.

(reserved for recording data)

See "Statement of Evidence" for further details (on back)


GPS I.D.: _____ Co. Proj. No.: _____

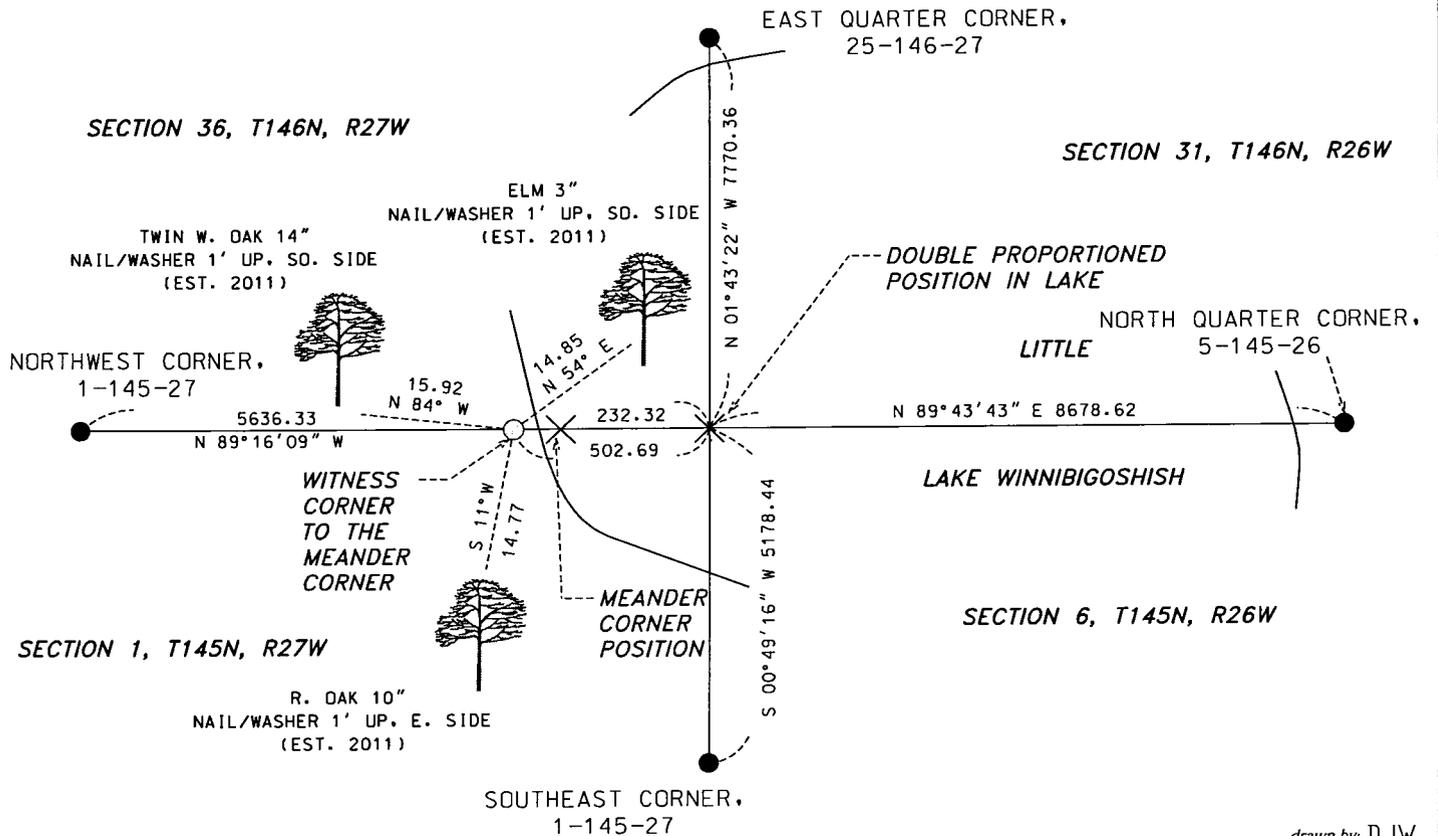

drawn by: DJW

"SKETCH OF REFERENCE TIES"

(not to scale - bearings are magnetic)

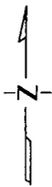

Ties are measured to center of monument unless otherwise noted.

UNITS = Metric English

NAD 83 Latitude (N):	47° 24' 43.82048"
Longitude (W):	94° 02' 08.70173"
CCNZC 83 Northing:	322033.07
Easting:	544798.45
NAD 83 S.P. Northing:	1207829.49
(CENTRAL) Easting:	2677720.41

Dennis J. Warner
 signature

Printed Name: Dennis J. Warner

5/10/2012
 date

License No. 42656

County Surveyor Land Surveyor

STATEMENT OF EVIDENCE: Witness Corner to the Meander Corner (#20) between Sections 1 and 36, T145-146N, R27 West of the 5th Principal Meridian.

1873 The meander corner was established by P.H. Conger, Deputy Surveyor, in the township boundary survey. His notes indicate a post was placed at the meander corner and established witnesses as follows:

Poplar 10"	N33 1/2E	211 links	(139.26 feet)
Poplar 8"	S29W	114 links	(75.24 feet)

1900 The U.S. Army Corps of Engineers Lake Winnibigoshish Reservoir map does not indicate the meander corner to be a known corner.

2011 Personnel from Short Elliott Hendrickson searched extensively for the evidence of the meander corner and accessories, but none were found.
This corner was established on line between the northwest corner of Section 1, 145-27 and a doubled proportionate measurement position for the northeast corner of Section 1 in Little Winnibigoshish Lake as shown on the face of this certificate. The nearest recovered corners in all directions were used.
Witnesses were made as shown on the face of this certificate.
An analysis of the record information and field evidence supports this monument as the best evidence of the corner position.