

# CERTIFICATE OF LOCATION OF GOVERNMENT CORNER

Standard Southeast Corner of Section 36  
Township 145 N, Range 27 W, 5th P.M.  
STATE OF MINNESOTA, COUNTY OF CASS.

**A000581298**  
**OFFICE OF COUNTY RECORDER**  
**CASS COUNTY MINNESOTA**  
**CERTIFIED, FILED, AND/OR**  
**RECORDED ON**  
**06/12/2012 11:25:36 AM**  
**AS DOC #: A000581298**  
**PAGES: 2 REC FEES: 0.00**  
**KATHRYN M. NORBY**  
**COUNTY RECORDER**

037294  
TX:4026798

On 4-13-2011, found a(n): 6" concrete monument  
with a 3 1/2" brass cap 1.0 foot below the swamp.  
Monument is upright and in good condition.


- left monument as found       lowered monument  
 removed monument (explain)       raised monument

On \_\_\_\_\_, set a(n): \_\_\_\_\_  
DATE

(reserved for recording data)

See "Statement of Evidence" for further details (on back)

GPS I.D.: \_\_\_\_\_ Co. Proj. No.: \_\_\_\_\_

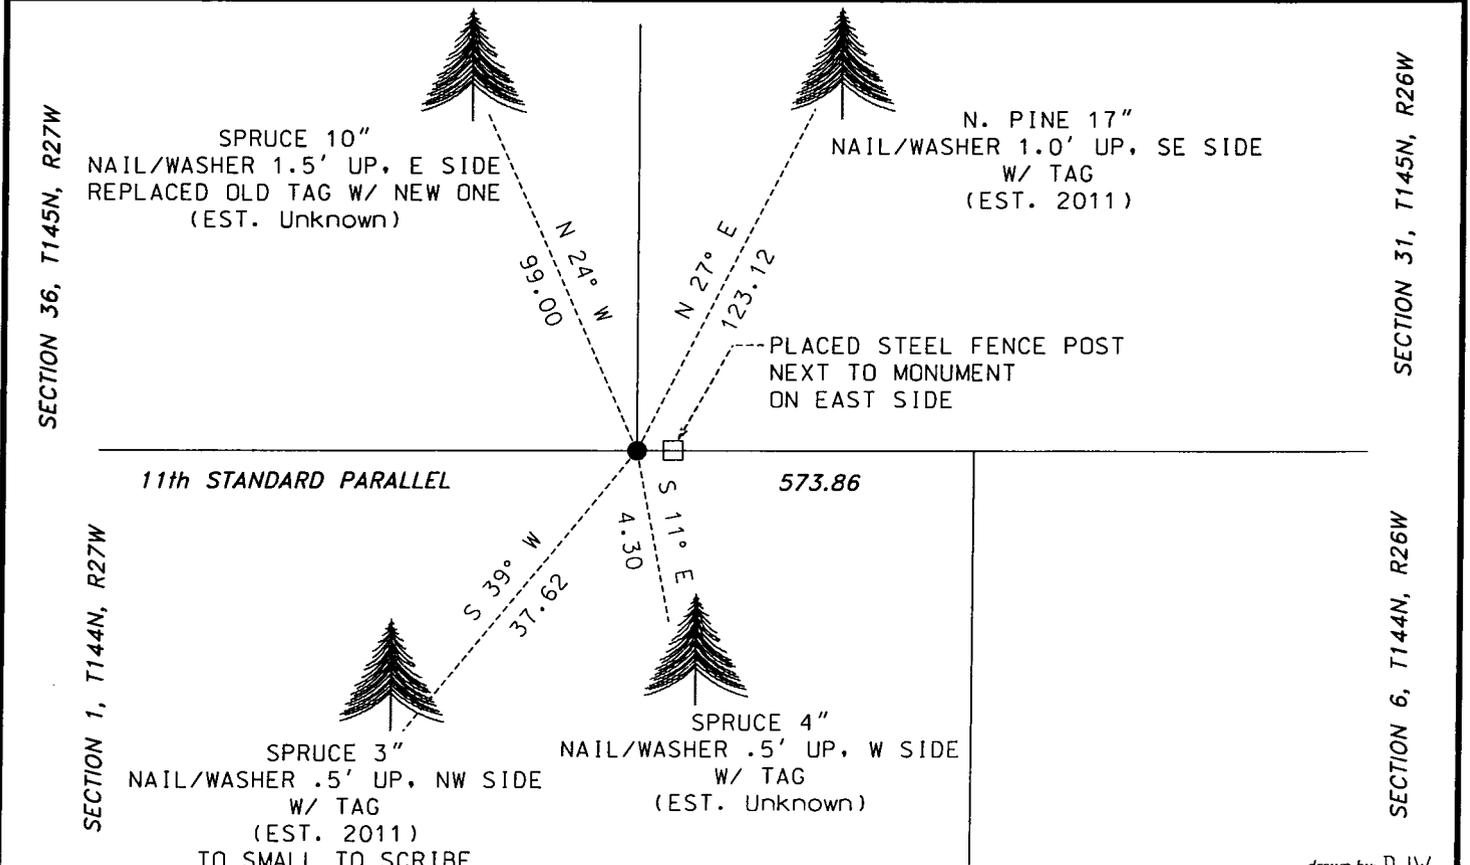

drawn by: DJW

## "SKETCH OF REFERENCE TIES"

(not to scale - bearings are magnetic)

Ties are measured to center of monument unless otherwise noted.

UNITS =  Metric  English

NAD 83 Latitude (N):	47°19'31.194"
Longitude (W):	94°01'53.717"
CCNZC 83 Northing:	290357.66
Easting:	545904.10
NAD 83 S.P. Northing:	1176154.06
(Central) Easting:	2678838.46

*Dennis J. Warner*  
signature

Printed Name: Dennis J. Warner

5/10/2012  
date

License No. 42656

County Surveyor       Land Surveyor

STATEMENT OF EVIDENCE: Township corner, standard southeast corner of Section 36, T145N, R27 West of the 5<sup>th</sup> Principal Meridian.

1871 This corner was established by Geo. R. Stuntz, Deputy Surveyor, in the township boundary survey. His notes indicate he set the township corner and established witnesses as follows:

Black Pine	7"	N34W	235 links	(155.1 feet)
Black Pine	5"	N89W	619 links	(408.54 feet)

1937 A GLO dependant resurvey of the 11<sup>th</sup> Standard Parallel, indicates GLO surveyors set a 6" diameter concrete monument with a 3 ½" brass cap at a position determined from the original bearing trees and found and set the following witnesses:

Original J. pine snag	8"	N34W	155.1 feet
Original J. pine stump		N89W	408.54 feet
R. pine	7"	N27 1/2E	124.74 feet
J. pine	6"	N19 3/4W	99.00 feet

Information on file with the Office of the Secretary of State, St. Paul.

2008 USFS personnel found the 1937 J. pine BT dead snag with a GLO tag. They could not locate the monument. They state that it must be frozen under the bog. Information on file with the US Forest Service in Cass Lake, Book 2, 145-27.

2011 Personnel from Short Elliott Hendrickson found the 1937 monument and witnesses were found and made as shown on the face of this certificate. An analysis of the record information and field evidence supports this monument as the best evidence of the corner position.