

Page 1 of 2
A000621457

I HEREBY CERTIFY THAT THIS DOCUMENT AND THE DATA CONTAINED HEREIN WAS PREPARED BY ME OR UNDER MY DIRECT SUPERVISION.

Robert W. Murray SIGNATURE 4-25-16 DATE

LICENSE NO. 15483

- LAND SURVEYOR PROFESSIONAL ENGINEER
- COUNTY SURVEYOR COUNTY ENGINEER



A000621457

OFFICE OF THE COUNTY RECORDER
CASS COUNTY, MINNESOTA
CERTIFIED, FILED, AND/OR
RECORDED ON

5/19/2016 11:38:58 AM

AS DOC #: A000621457

PAGES: 2

REC FEES: 0.00

KATHRYN M. NORBY
CASS COUNTY RECORDER

BY SR _____ Dep TX#: 130668

NAD 83 (1996) CASS COUNTY NORTH ZONE COORDINATES
N = 302933.34 E = 397766.98
(COORDINATES ARE SHOWN AS INFORMATION ONLY, SUBJECT TO VERIFICATION)

CERTIFICATE OF LOCATION OF GOVERNMENT CORNER

INDEX NO. P-9, WEST QUARTER CORNER OF SECTION 21, TOWNSHIP 145, RANGE 31, 5TH P.M.

STATE OF MINNESOTA, COUNTY OF CASS

AT THE CORNER LOCATION SHOWN ON THE SKETCH:


- ON 11-25-2015 FOUND A(N) Reference monument in approximate search location
DATE
- LEFT MONUMENT AS FOUND, LOWERED MONUMENT, REMOVED MONUMENT (EXPLAIN)
- ON 01-11-2016 PLACED A(N) 1/2 inch x 3 foot iron pipe with plastic cap L.S. 15483, up 0.5 feet
DATE

SKETCH OF REFERENCE TIES

Magnetic Declination Assumed 0°0'

Sketch Not To Scale

MONUMENT MARKED:

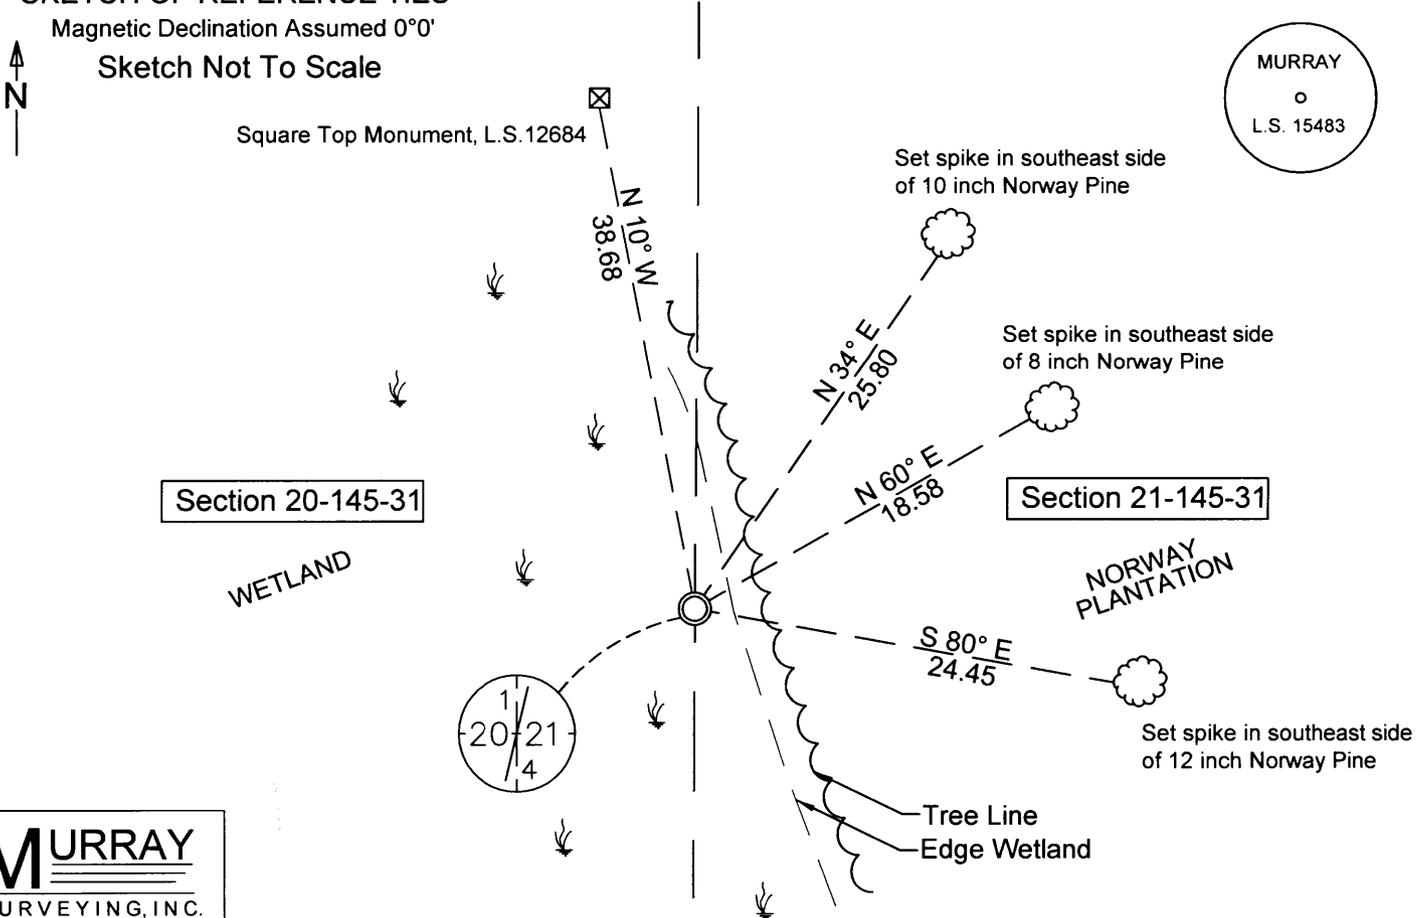

MURRAY
SURVEYING, INC.
P.O. BOX 1038 BEMIDJI, MN 56601
218-751-5898

STATEMENT OF EVIDENCE RELATIVE TO THIS CORNER LOCATION IS ON BACK OF PAGE

Statement of Evidence

WEST QUARTER CORNER SECTION 21, TOWNSHIP 145 NORTH,
RANGE 31 WEST OF THE 5TH PRINCIPAL MERIDIAN

The Original Public Land Survey was run in 1875 by Benj C. Baldwin. A wood witness corner was set 60 links North of the true Quarter Corner and two bearing trees were recorded as accessories: a 6 inch Jack Pine North 14 degrees West 96 links, and a 4 inch Jack Pine South 81 degrees East 65 links.

In 1910, (County Book "B" Pg. 576) James Middleton, searched for Public Land Survey Corners in this area. He found the two bearing trees and the hub monument in good condition.

On 11/25/2015, Murray Surveying, Inc., searched for Public Land Survey Corners in this area. They found a Square Top Reference Monument stamped L.S. 12684 in approximate search area. In reviewing the corner position with the County Surveyor, he stated that the found Reference Monument was set incorrectly based on a wrong location used for the southwest corner of Section 21 when the Reference Monument was set. He stated that the corner should be established at the lost position.

An analysis of the above data indicates that this Public Land Survey Corner has been lost. This corner has been established by lost methods online and equal distant from the Northwest and Southwest corners of Section 21.

On 1/11/2016, Murray Surveying, Inc., set a ½ inch by 36 inch iron pipe with plastic stamped cap "MURRAY LS 15483" up 0.5 feet above ground surface to mark the corner. They also recorded three bearing trees and one accessory; a 12 inch Norway Pine South 80 degrees East 24.45 feet, an 8 inch Norway Pine North 60 degrees East 18.58 feet, a 10 inch Norway Pine North 34 degrees East 25.80 feet, and a Square Top Monument Stamped, L.S. 12684 North 10 degrees West 38.68 feet.

For additional information contact Murray Surveying Inc, Bemidji, MN.

