



A000670649

OFFICE OF THE COUNTY RECORDER  
CASS COUNTY, MINNESOTA  
CERTIFIED, FILED, AND/OR  
RECORDED ON

3/26/2021 12:33:02 PM

AS DOC #: A000670649  
PAGES: 2  
REC FEES: 0.00

KATHRYN M. NORBY  
CASS COUNTY RECORDER  
BY NG Dep TX#: 170246

I HEREBY CERTIFY THAT THIS DOCUMENT AND THE DATA  
CONTAINED HEREIN WAS PREPARED BY ME OR UNDER  
MY DIRECT SUPERVISION.

Guy T. Carlson 2/25/2021  
GUY T CARLSON DATE

LICENSE NO. 40991

LAND SURVEYOR  PROFESSIONAL ENGINEER  
 COUNTY SURVEYOR  COUNTY ENGINEER

NAD 1983 (1996 HARN) CASS COUNTY NORTH ZONE COORDINATES  
MC N= 327926.744 E= 460913.386 US SURVEY FT  
WCMC N= 327927.221 E= 460878.845 US SURVEY FT  
(COORDINATES ARE SHOWN AS INFORMATION ONLY, SUBJECT TO VERIFICATION)


# CERTIFICATE OF LOCATION OF GOVERNMENT CORNER

INDEX NO. V.0-8.6, MEANDER CORNER OF SECTIONS 29 & 32, TOWNSHIP 146, RANGE 29, 5TH P.M.  
STATE OF MINNESOTA, COUNTY OF CASS

AT THE CORNER LOCATION SHOWN ON THE SKETCH:

ON 1/29/2021 FOUND A(N) STAMPED BRASS CAP ATTACHED TO A 2" BY 36" IRON PIPE FOR THE MEANDER CORNER AND A BRASS CAPPED USFS MONUMENT SET AS A WITNESS CORNER TO THE MEANDER CORNER.  
 LEFT MONUMENT AS FOUND,  LOWERED MONUMENT,  REMOVED MONUMENT (EXPLAIN)  
 ON \_\_\_\_\_ DATE PLACED A(N) \_\_\_\_\_

## SKETCH OF REFERENCE TIES

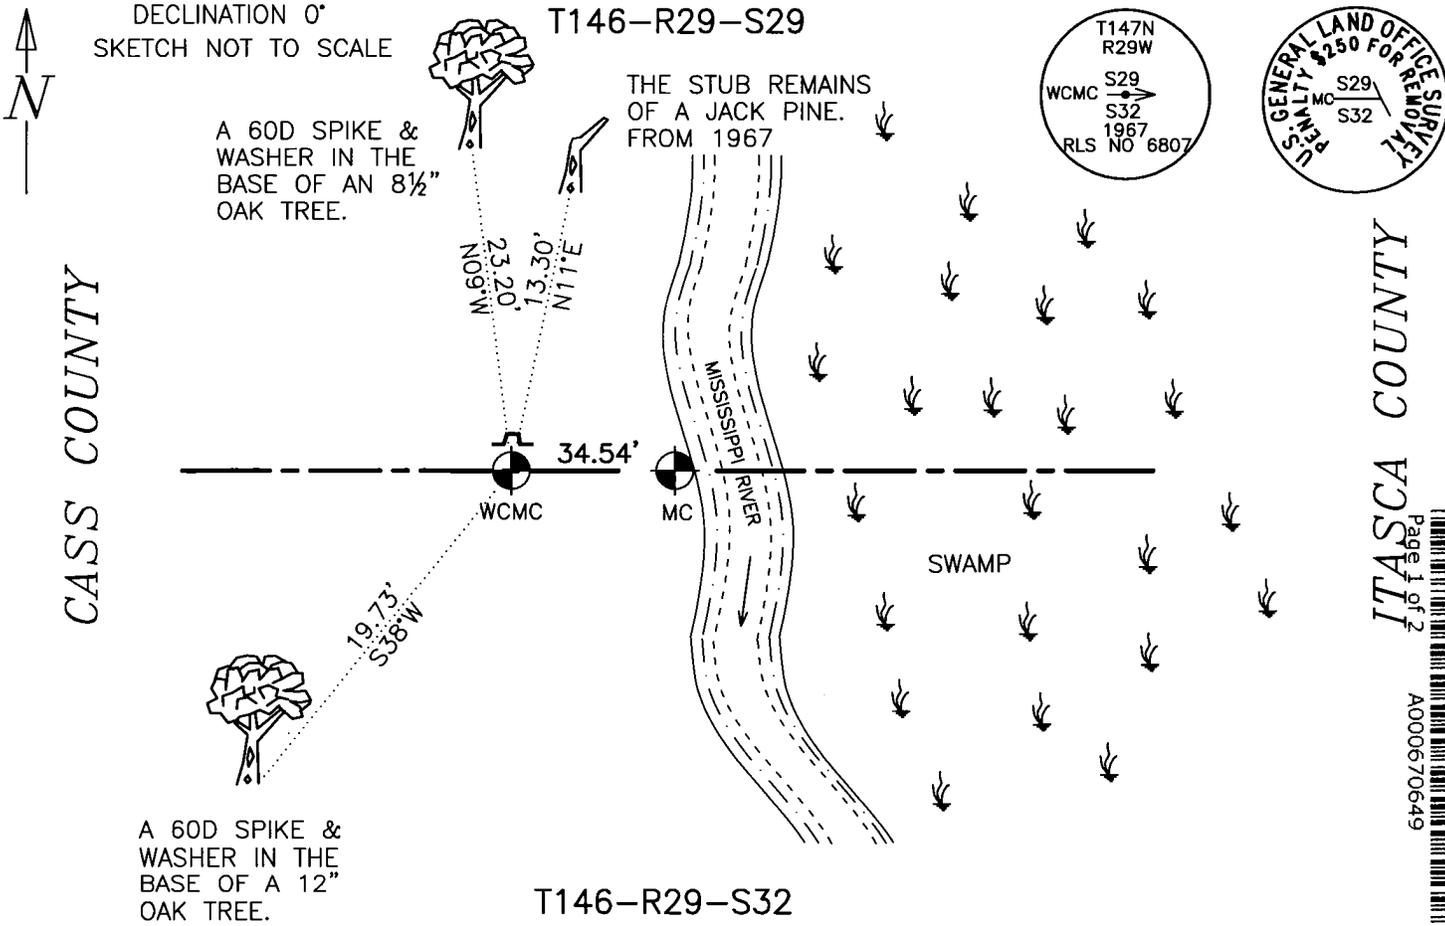

STATEMENT OF EVIDENCE RELATIVE TO THIS CORNER LOCATION IS ON BACK OF PAGE

**STATEMENT OF EVIDENCE:** Meander Corner of Sections 29 & 32, West shore, Township 146 North, Range 29 West, of the 5th Principal Meridian.

1875; This corner was originally established by B.C. Baldwin, Deputy Surveyor under contract to the General Land Office (GLO), now the Bureau of Land Management (BLM). A copy of the plat of this township and hand copied field notes are available on the BLM website. These Field notes indicate a wood post was set to mark this corner position, which was witnessed by:

Jack Pine,	14",	South 05° West,	3 links,	1.98 feet;
Birch,	5",	North 48° West,	20 links,	13.20 feet:

1903; (January) A portion of a survey for the Lake Winnibigoshish Reservoir was performed by Mr. C.H. Ford of the United States Army Corps of Engineers (USACE). Mr. Ford recovered the 1875 witness trees, noting the Birch witness was dead. This information is found in USACE Field Book A1-319, page 52. No additional witnesses were added to this position.

1934; (June) A Dependent Resurvey of T146N-R29W was performed by Cadastral Surveyor Hal D. Craig of the BLM. Mr. Craig failed to find any evidence of this corner position. He set a brass capped monument affixed to a 1" by 36" iron pipe along the westerly shore of the Mississippi River and on-line between the northeast corner and the north quarter corner of Section 32. He established the following witnesses:

Jack Pine,	6",	South 44° West,	17 links,	11.22 feet;
Jack Pine,	4",	North 73° West,	14 links,	9.24 feet:

1967; (October) J. Ekstrom, a survey technician for the United States Forest Service (USFS), recovered the 1934 monument, and both 1934 witnesses, noting the witness to the southwest was a stub and the witness to the northwest was a stump. Mr. Ekstrom set a 2" iron pipe with a brass cap affixed 35.0 feet westerly as a witness corner to the 1934 monument. This information is found in the USFS Corner Restoration Book 2, page 49. His witness corner was witnessed by:

Jack Pine,	12",	North 11° East,	13.3 feet;
Oak,	9",	South 52° West,	21.2 feet;
Oak,	8",	South 11° East,	32.45 feet:

2021; (January) Itasca County Department of Surveying and Mapping personnel C. Hendershott and T. Lasecki recovered the 1934 monument as well as the 1967 witness corner. Also recovered was the dead standing 1967 Jack Pine witness. Geodetic coordinates were established on the monuments using a Fast Static observation. This information is found in the Itasca County 146-29 Field Book 2, page 43. The recovered and established witnesses are as shown on the face of this certificate.

***The monument concurs with the position as established and as set in 1934.***