

# CERTIFICATE OF LOCATION OF GOVERNMENT CORNER

North Quarter Corner of Section 35, Township 138N, Range 30W, 5th P.M.

STATE OF MINNESOTA, County of Cass


At the corner location shown on the sketch:

On 06/28/78 found  ties to corner  
DATE

left monument as found,  lowered monument,  removed monument (explain)

On 07/25/78 placed a cast iron monument stamped Minn. Hwy. Dept. from  
DATE inplace ties.

### SKETCH OF REFERENCE TIES

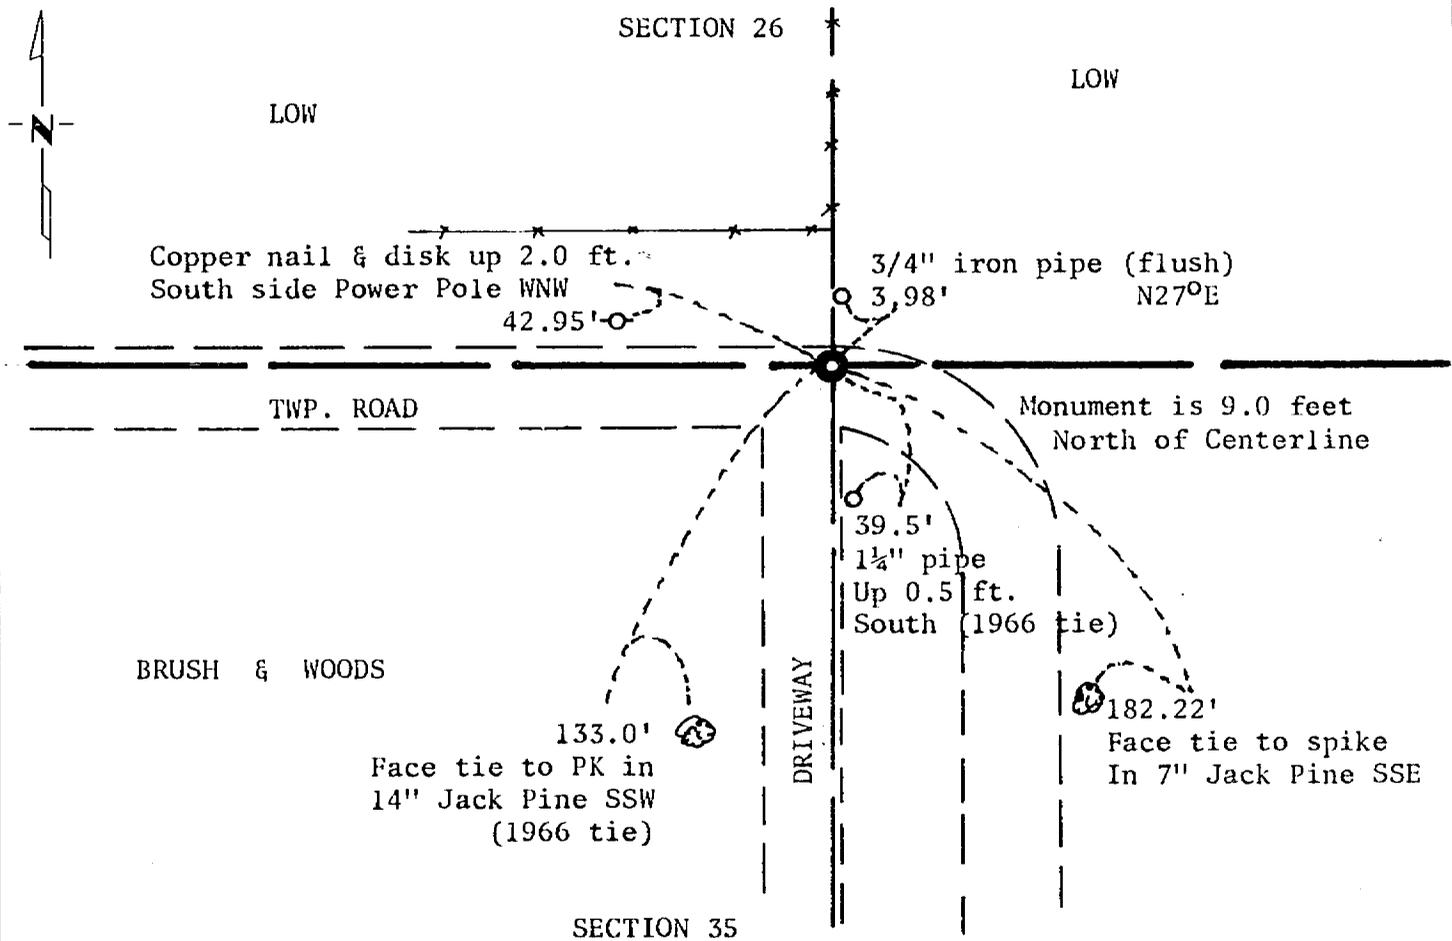

Statement of evidence relative to this corner location is on back of page.

I hereby certify that this document and the data contained herein was prepared by me or under my direct supervision.

Alphonse P. Welle 7/31/78  
SIGNATURE DATE

Registration No. 11873

Land Surveyor,  Professional Engineer  
 County Surveyor,  County Engineer

OFFICE OF THE COUNTY RECORDER

County of Cass

I hereby certify that this document was filed in the Co. Recorders office at 11:00 A.M. on the 14 day of August A.D., 19 78

County Recorder Bertha Hendricks

By le, Deputy

DOCUMENT NO. 240556 **MICROFILM**

Statement of Evidence: North Quarter Corner Section 35, Township 138 North,  
Range 30 West, 5th Principal Meridian.

The Original Public Land Survey was run in 1865 by Mr. George B. Wright and a wood post was set to mark the corner.

In 1912 Mr. John Curo, Cass County Surveyor, found the original corner and set a 2" by 48" capped pipe at the corner.

In 1966 Mr. R.F. Schneider, Cass County Surveyor, tied in the 2" pipe at this corner.

In 1970 Mr. Dean Anderson, R.L.S., was unable to find the 2" pipe. Mr. Anderson than set the corner from Mr. Schneider's ties.

In 1978 the Minnesota Department of Transportation recovered a 3/4" by 36" pipe near the corner. This pipe did not fit Mr. Schneider's field ties and was assumed to have been moved. The Department then set a MHD cast iron monument from Mr. Schneider's field ties and his call to the Northeast Corner of Section 35. The 3/4" iron pipe lies North  $27^{\circ}54'$  East 3.98 feet from the cast iron.

For details and survey analysis contact the Minnesota Department of Transportation District Surveys Office in Brainerd.