

CERTIFICATE OF LOCATION OF GOVERNMENT CORNER

Northeast Corner of Section 34, Township 138N, Range 30W, 5th P.M.


STATE OF MINNESOTA, County of Cass

At the corner location shown on the sketch:

On 05/24/78 found a 1 1/4' pipe (flush)
DATE

left monument as found, lowered monument, removed monument (explain)

On _____ placed a _____
DATE

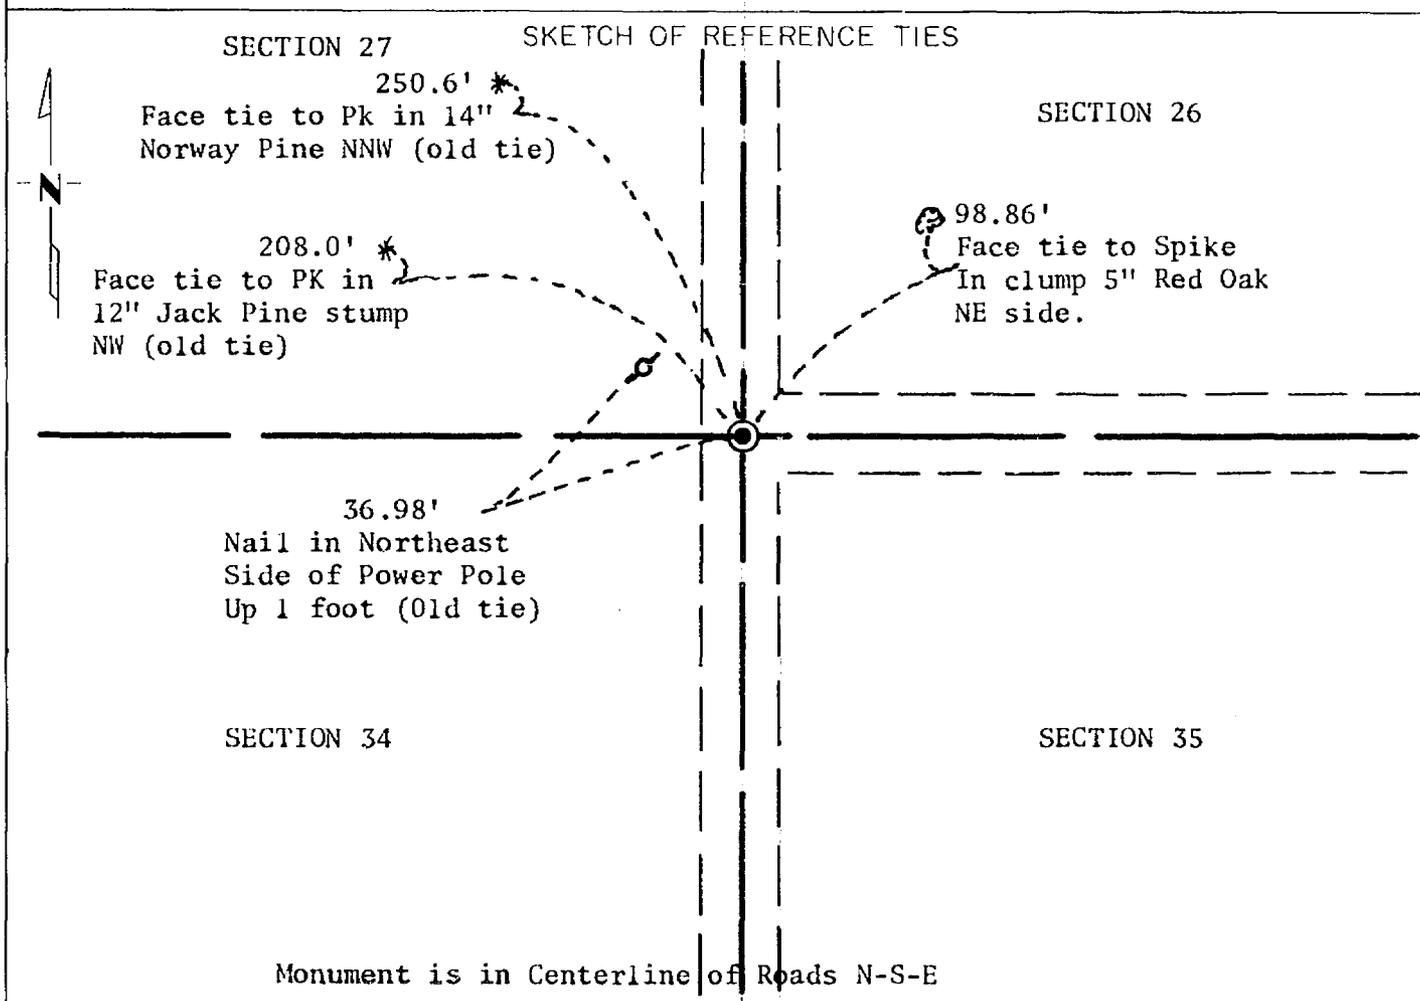

Statement of evidence relative to this corner location is on back of page.

I hereby certify that this document and the data contained herein was prepared by me or under my direct supervision.

Alphonse P. Delle 7/31/78
SIGNATURE DATE

Registration No. 11873

Land Surveyor, Professional Engineer
 County Surveyor, County Engineer

OFFICE OF THE COUNTY RECORDER
 County of Cass

I hereby certify that this document was filed in the Co. Recorders office at 11:00 A.M. on the 14 day of August A.D., 19 78

County Recorder Beulah Hendricks
 By lc, Deputy

DOCUMENT NO. 240562 **MICROFILM**

Statement of Evidence: Northeast Corner Section 34, Township 138 North,
Range 30 West, 5th Principal Meridian.

The Original Public Land Survey was run in 1865 by Mr. George B. Wright and a wood post was set to mark the corner.

In 1912 Mr. John Curo, Cass County Surveyor, set a 2" x 48" capped iron pipe from the original bearing tree stumps.

In 1966 Mr. R.F. Schneider, Cass County Surveyor, made ties to Mr. Curo's pipe.

In 1970 Mr. Dean Anderson, R.L.S., used this corner.

In 1978 the Minnesota Department of Transportation recovered a 1½" pipe at this location. This monument fits Mr. Schneider's field ties.

For details and survey analysis contact the Minnesota Department of Transportation District Surveys Office in Brainerd.