


CERTIFICATE OF LOCATION OF GOVERNMENT CORNER

EAST QUARTER Corner of Section 35, Township 141, Range 27, 5 P.M.

STATE OF MINNESOTA, County of CASS

At the corner location shown on the sketch:

- On 10-31-77 found a 1" IRON PIPE UP 1.4' NEXT TO AN OLD 3" SQUARE WOOD POST UP 3'... BOTH LEANING 45°
- left monument as found, lowered monument, removed monument (explain) STRAIGHTENED
- On _____ placed a _____

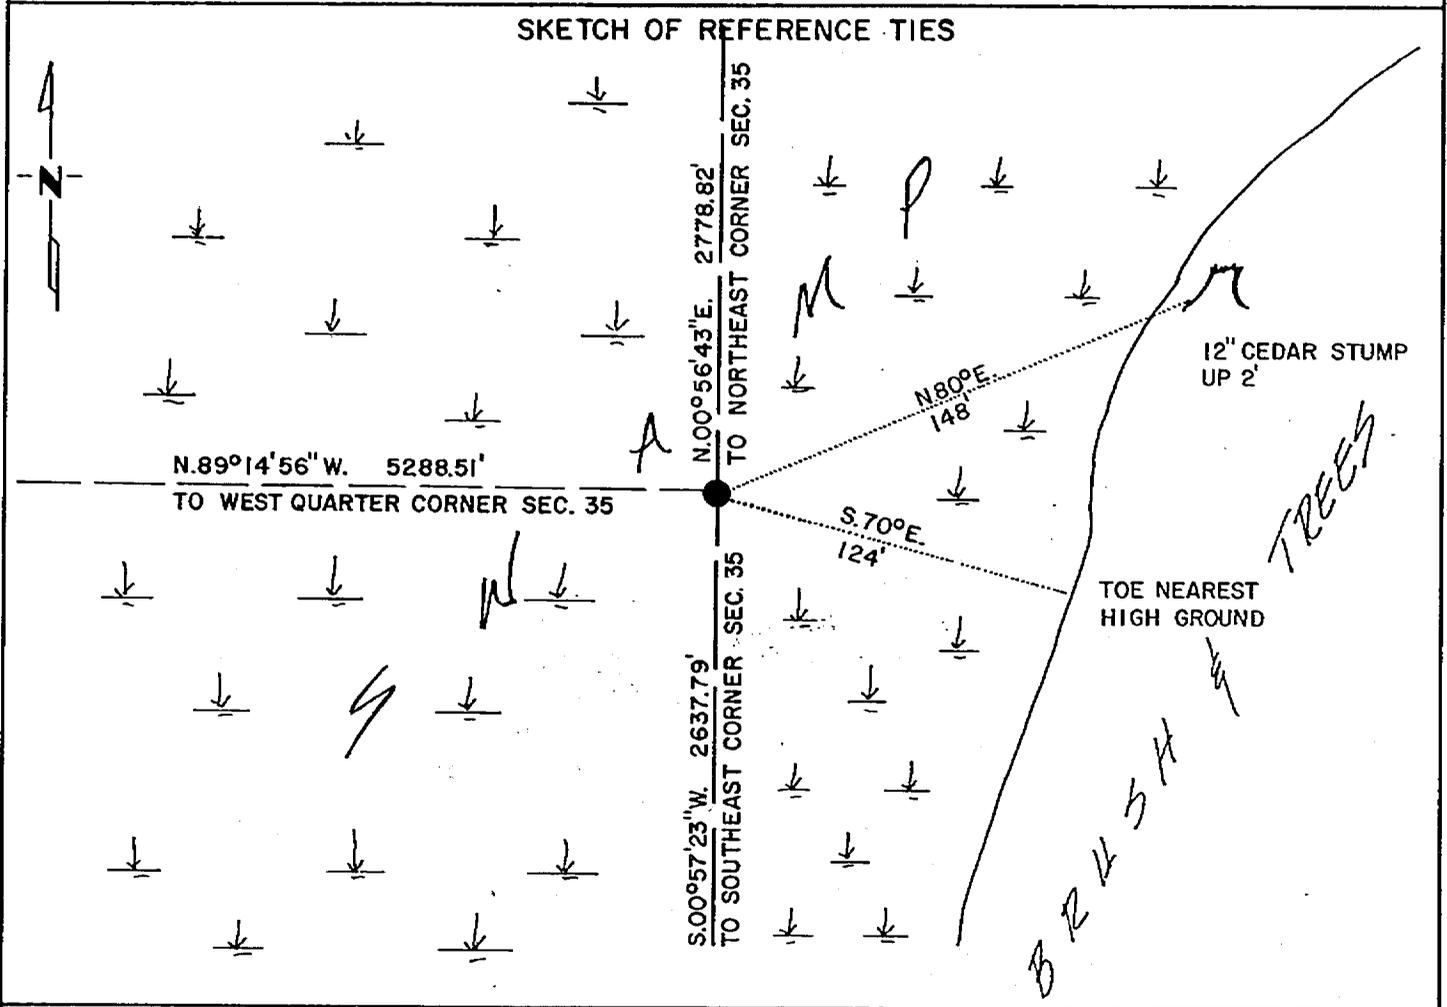

Statement of evidence relative to this corner location is on back of page.

I hereby certify that this document and the data contained herein was prepared by me or under my direct supervision.

Bert R. Eucland 6-6-80
SIGNATURE DATE

Registration No. 10516

- Land Surveyor, Professional Engineer
- County Surveyor, County Engineer

OFFICE OF THE REGISTER OF DEEDS

County of Cass

I hereby certify that this document was filed in the Reg. of Deeds office at 3:30 P. M. on the 12 day of Aug A.D., 19 81

Register of Deeds Benedict Hillier

By MS Deputy

DOCUMENT NO. 258661 **MICROFILM**

Statement of Evidence:

MINNESOTA DEPARTMENT OF NATURAL RESOURCES, BUREAU OF ENGINEERING.

East Quarter Corner of Section 35, Township 141 North, Range 27 West.

Original corner was established and monumented with a wood stake in 1874. Ties were taken to two cedar B.T.'s.

In 1977, the DNR contacted the Cass County Recorder's and Surveyor's Offices; the offices of the U.S. Forest Service, Cass Lake; and private surveyors, Bill Okerman, Bemidji, and Walt Curo, Hackensack. None of them had information on this corner.

Searched area of corner in field and found 1" I.P. in place. Accepted said I.P. as true corner. Assumed I.P. to have been set by CCC, but have no evidence to prove that.