

# CERTIFICATE OF LOCATION OF GOVERNMENT CORNER

Northeast Corner of Section 7, Township 140 N, Range 30 W, 5th P.M.

STATE OF MINNESOTA, County of Cass


At the corner location shown on the sketch:

On 5/8/81 found a 2 1/2" capped pipe (up 1.0')

left monument as found,  lowered monument,  removed monument (explain)

On \_\_\_\_\_ placed a \_\_\_\_\_

### SKETCH OF REFERENCE TIES

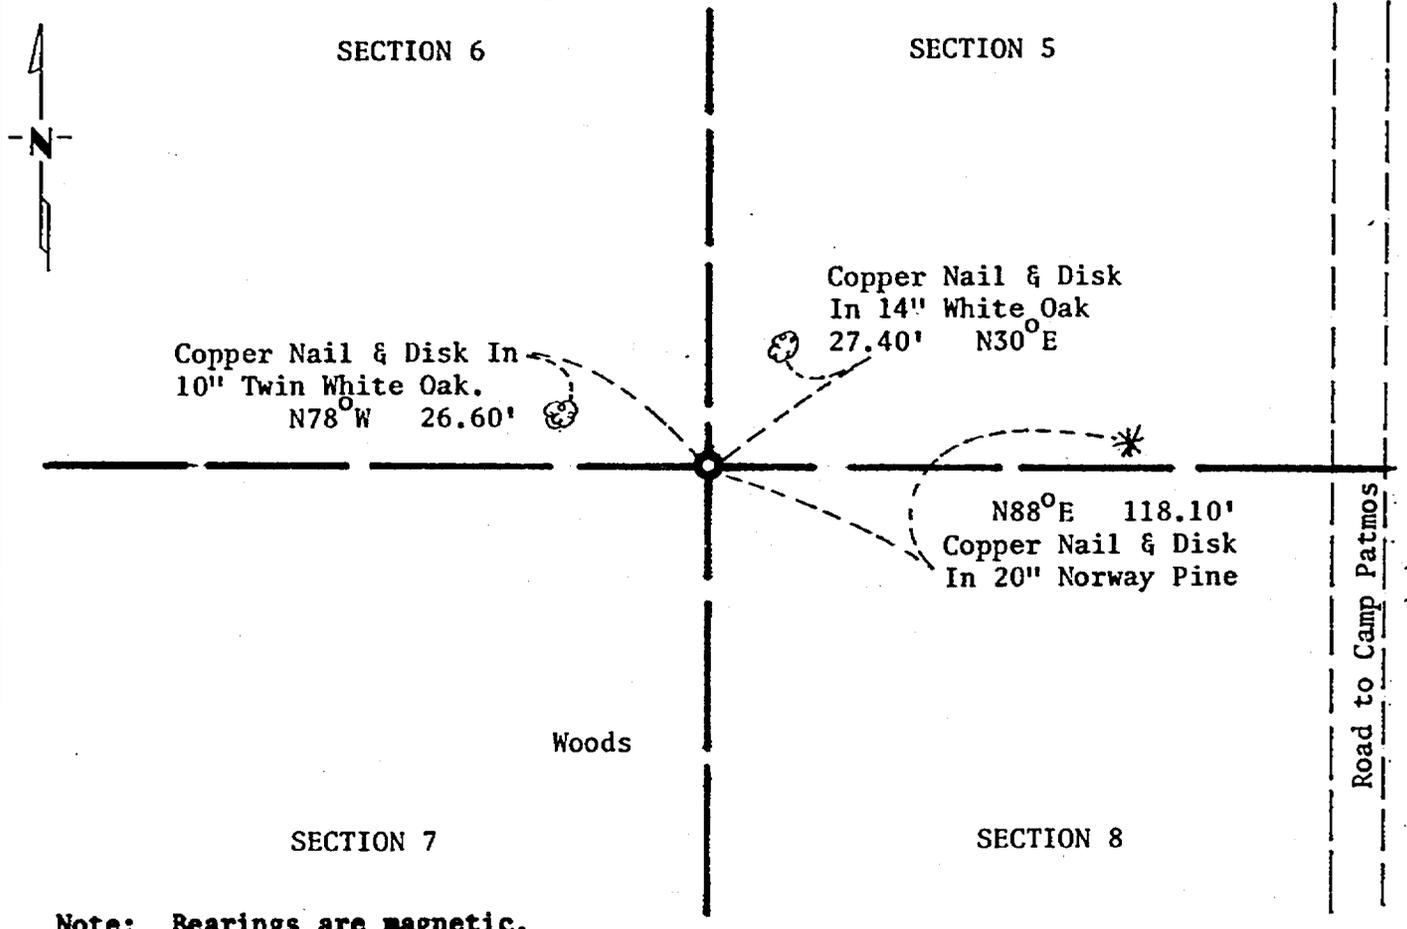

**Note: Bearings are magnetic.**

Statement of evidence relative to this corner location is on back of page. 267921

I hereby certify that this document and the data contained herein was prepared by me or under my direct supervision.

James W. Nielsen 3/4/83  
SIGNATURE DATE

Registration No. 11865

- Land Surveyor,  Professional Engineer
- County Surveyor,  County Engineer

OFFICE OF THE COUNTY RECORDER  
County of Cass

I hereby certify that this document was filed in the Co. Recorders office at 9:35 A.M. on the 4 day of April A.D., 19 83

County Recorder Claudine Kayser  
By MS, Deputy

DOCUMENT NO. 267921

Statement of Evidence:

Northeast Corner Section 7, Township 140 North, Range 30 West, 5th Principal Meridian.

The original Public Land Survey was run in 1865 and a wood post was set to mark the corner.

In 1923, Mr. John Greene found evidence of the original corner and set a 2" capped pipe for the corner.

In 1966, Mr. Bob Schneider found the iron pipe and made 3 bearing tree ties.

In 1981, the Minnesota Department of Transportation recovered the 2" capped pipe and all of Mr. Schneiders Bearing trees and accepts this as the perpetuation of the original government corner.

For details and survey analysis, contact the Minnesota Department of Transportation surveys office in Brainerd, Minnesota.