

CERTIFICATE OF LOCATION OF GOVERNMENT CORNER

Meander _____ Corner of Section 7/18, Township 140 N, Range 30 W, 5th P.M.

STATE OF MINNESOTA, County of Cass


At the corner location shown on the sketch:

On 8/18/81 found a 2" Capped Pipe

left monument as found, lowered monument, removed monument (explain)

On _____ placed a _____

SKETCH OF REFERENCE TIES

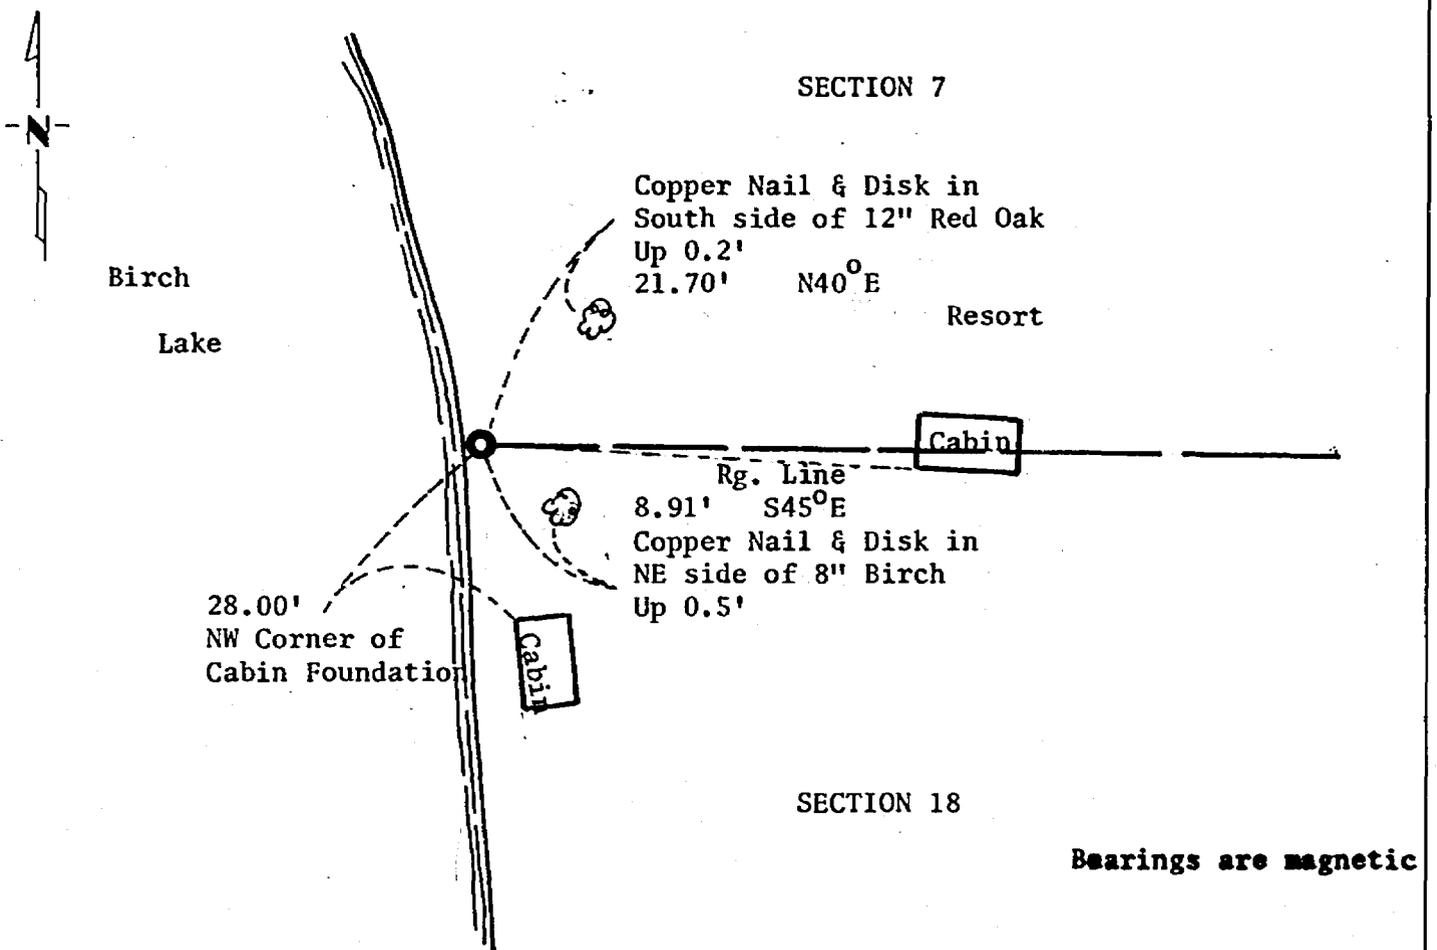

Statement of evidence relative to this corner location is on back of page.

267925

I hereby certify that this document and the data contained herein was prepared by me or under my direct supervision.

James W. Nielsen 3/4/83
SIGNATURE DATE

Registration No. 11865

Land Surveyor, Professional Engineer

County Surveyor, County Engineer

OFFICE OF THE COUNTY RECORDER

County of Cass

I hereby certify that this document was filed in the Co. Recorders office at 9:55 A .M. on the 4 day of April A.D., 19 83

County Recorder Claudine Kayler

By MS, Deputy

DOCUMENT NO. 267925

Statement of Evidence:

Meander Corner Section 7/18, Township 140 North, Range 30 West, 5th Principal Meridian.

The original Public Land Survey was run in 1865 and a wood post was set to mark the corner.

In 1915, Mr. John Guro found evidence of the original Government corner and set a $2\frac{1}{2}$ " capped pipe to mark the corner.

In 1920, Mr. J. Flynn found the $2\frac{1}{2}$ " capped pipe in place.

In 1981, the Minnesota Department of Transportation recovered the $2\frac{1}{2}$ " capped pipe and accepts this as a perpetuation of the original Government corner.

For details and survey analysis, contact the Minnesota Department of Transportation Surveys office in Brainerd, Minnesota.