

CERTIFICATE OF LOCATION OF GOVERNMENT CORNER

North Quarter Corner of Section 19, Township 140 N, Range 30 W, 5th P.M.


STATE OF MINNESOTA, County of Cass

At the corner location shown on the sketch:

On 3/10/81 found a 2-1/2" pipe down 1'
DATE

left monument as found, lowered monument, removed monument (explain)

On _____ placed a _____
DATE

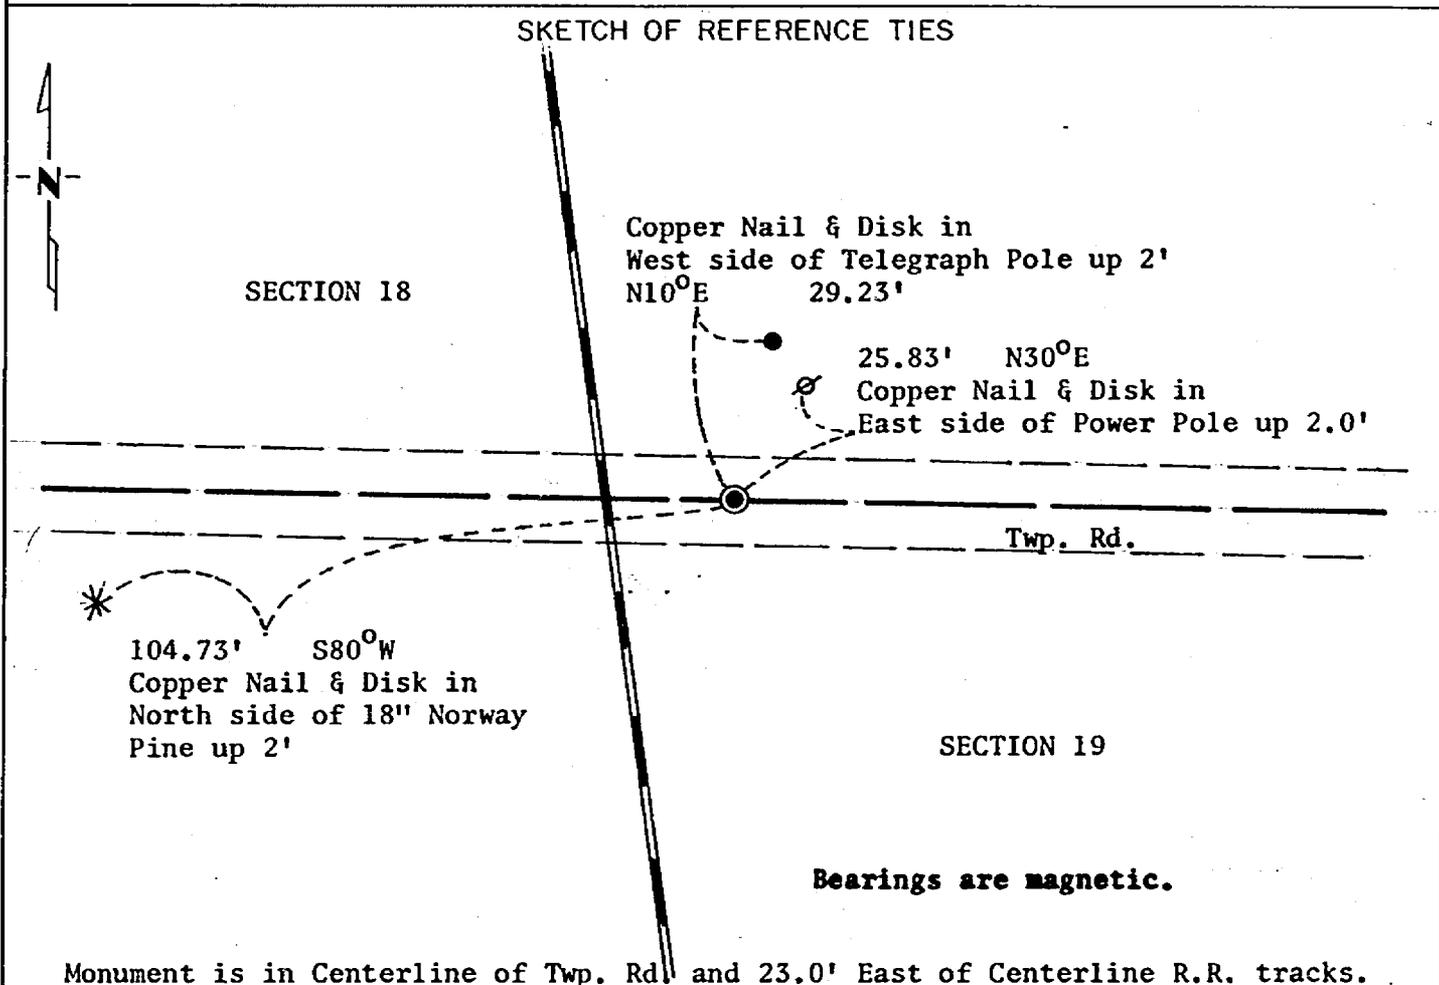

Statement of evidence relative to this corner location is on back of page.

267928

I hereby certify that this document and the data contained herein was prepared by me or under my direct supervision.

James W. Nielsen 3/4/83
SIGNATURE DATE

Registration No. 11865

- Land Surveyor, Professional Engineer
 County Surveyor, County Engineer

OFFICE OF THE COUNTY RECORDER
 County of Cass

I hereby certify that this document was filed in the Co. Recorders office at 10:10 A .M. on the 4 day of April A.D., 1983

County Recorder Claudine Kaylor
 By MS, Deputy

DOCUMENT NO. 267928

Statement of Evidence:

North Quarter Corner Section 19, Township 140 North, Range 30 West, 5th Principal Meridian.

The original Public Land Survey was run in 1865 and a wood post was set to mark the corner.

In 1915, Mr. John Curo found evidence of the original Government corner and set a $2\frac{1}{2}$ " capped pipe to mark the corner.

In 1920, Mr. J. Flynn found the $2\frac{1}{2}$ " capped pipe.

In 1928, the Minnesota Highway Department found the $2\frac{1}{2}$ " iron pipe in the centerline of the township road.

In 1981, the Minnesota Department of Transportation recovered the $2\frac{1}{2}$ " pipe and accepts this as a perpetuation of the Original Government Corner.

For details and survey analysis, contact the Minnesota Department of Transportation Surveys Office in Brainerd, Minnesota.