

CERTIFICATE OF LOCATION OF GOVERNMENT CORNER


Meander Corner Corner of Section 35, Township 139, Range 29, 5 P.M.

STATE OF MINNESOTA, County of Cass

At the corner location shown on the sketch:

- On _____ found a _____
DATE
- left monument as found, lowered monument, removed monument (explain)
- On 1-23-85 placed a 2"x2"x36" Square Cass County iron pipe
DATE monument with aluminum cap for the meander corner

SKETCH OF REFERENCE TIES

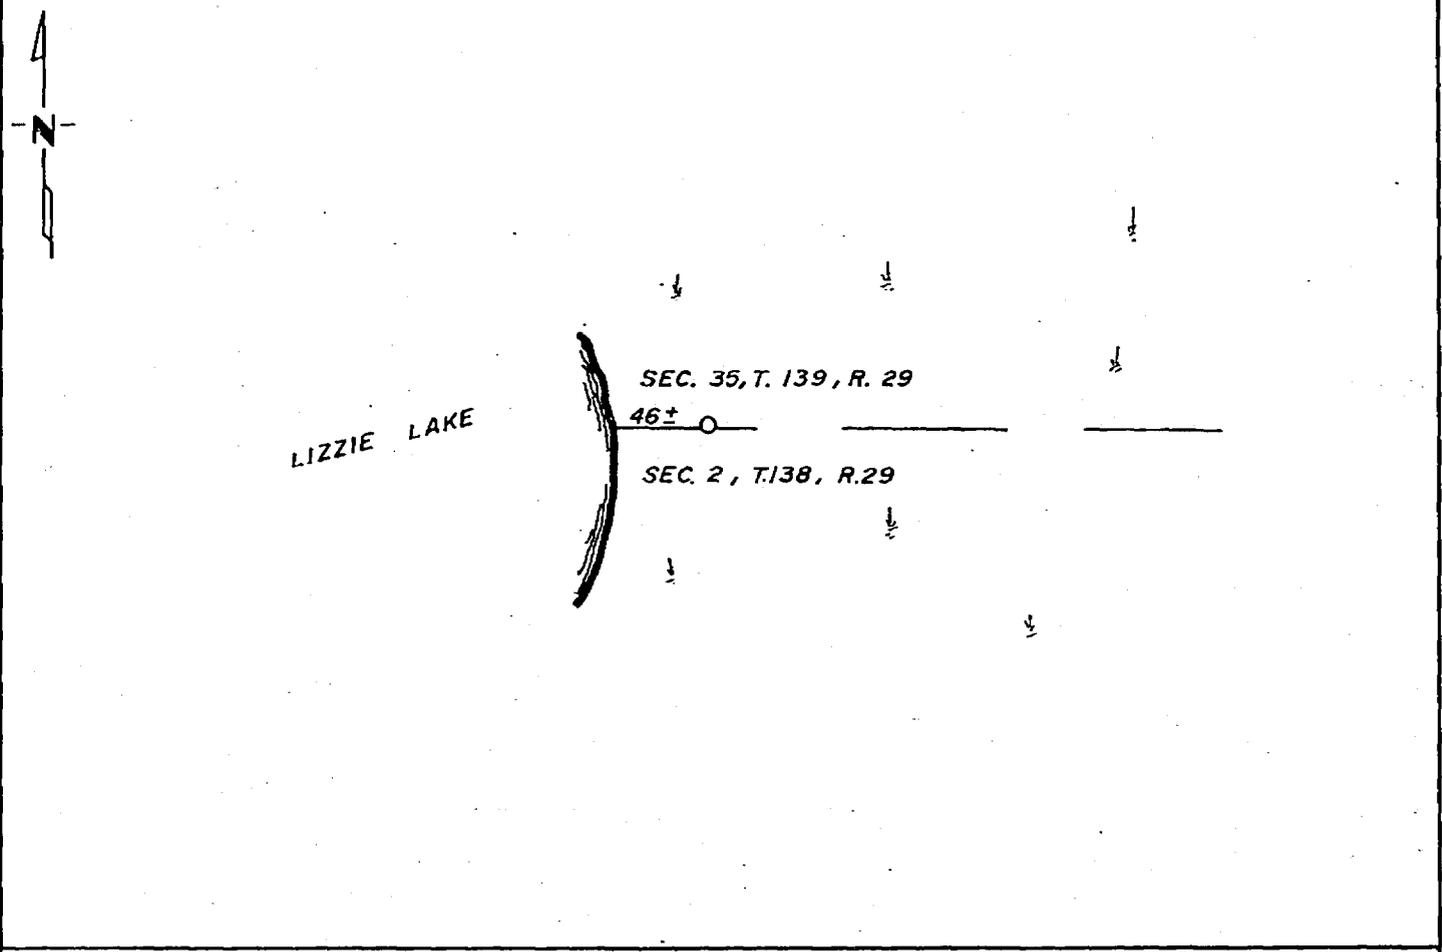

Statement of evidence relative to this corner location is on back of page.

I hereby certify that this document and the data contained herein was prepared by me or under my direct supervision.

Walt E. Lewis 2-11-85
SIGNATURE DATE

Registration No. 11395

Land Surveyor, Professional Engineer

County Surveyor, County Engineer

280479
OFFICE OF THE REGISTER OF DEEDS
County of Cass

I hereby certify that this document was filed in the Reg. of Deeds office at 1:45 P.M. on the 22 day of February A.D., 19 85

Register of Deeds Chaudine Kayler
By MS Deputy

DOCUMENT NO. 280479

Statement of Evidence:

IN 1863, A POST WAS SET IN THE ORIGINAL SURVEY WITH NO BEARING TREES MARKED.

IN 1929, JOHN W. CURO, A REGISTERED LAND SURVEYOR SEARCHED FOR THIS CORNER AND DID NOT FIND ANY EVIDENCE OF THE ORIGINAL POST.

ON JANUARY 23, 1985, WALTER E. CURO, A REGISTERED LAND SURVEYOR SET A 2"x2"x36" SQUARE CASS COUNTY IRON PIPE MONUMENT WITH ALUMINUM CAP AT A SINGLE PROPORTIONATE POSITION BETWEEN THE SOUTH QUARTER CORNER OF SECTION 34 AND A WITNESS MEANDER CORNER ON THE SOUTH LINE OF SECTION 36 ON THE EAST SIDE OF JAIL LAKE. THERE ARE NO TREES WITHIN A REASONABLE DISTANCE SO NO BEARING TREES WERE MARKED.