

CERTIFICATE OF LOCATION OF GOVERNMENT CORNER

West Quarter _____ Corner of Section 15, Township 141N, Range 31W, 5th P.M.

STATE OF MINNESOTA, County of Cass


At the corner location shown on the sketch:

- On _____ found a _____
DATE
- left monument as found, lowered monument, removed monument (explain)
- On 12-27-84 placed a 2½ inch (O.D.) x 5 foot long iron pipe with 3 inch
DATE brass cap, stamped as shown, up 0.6 feet,

Declination: 6° East

SKETCH OF REFERENCE TIES

NOT TO SCALE

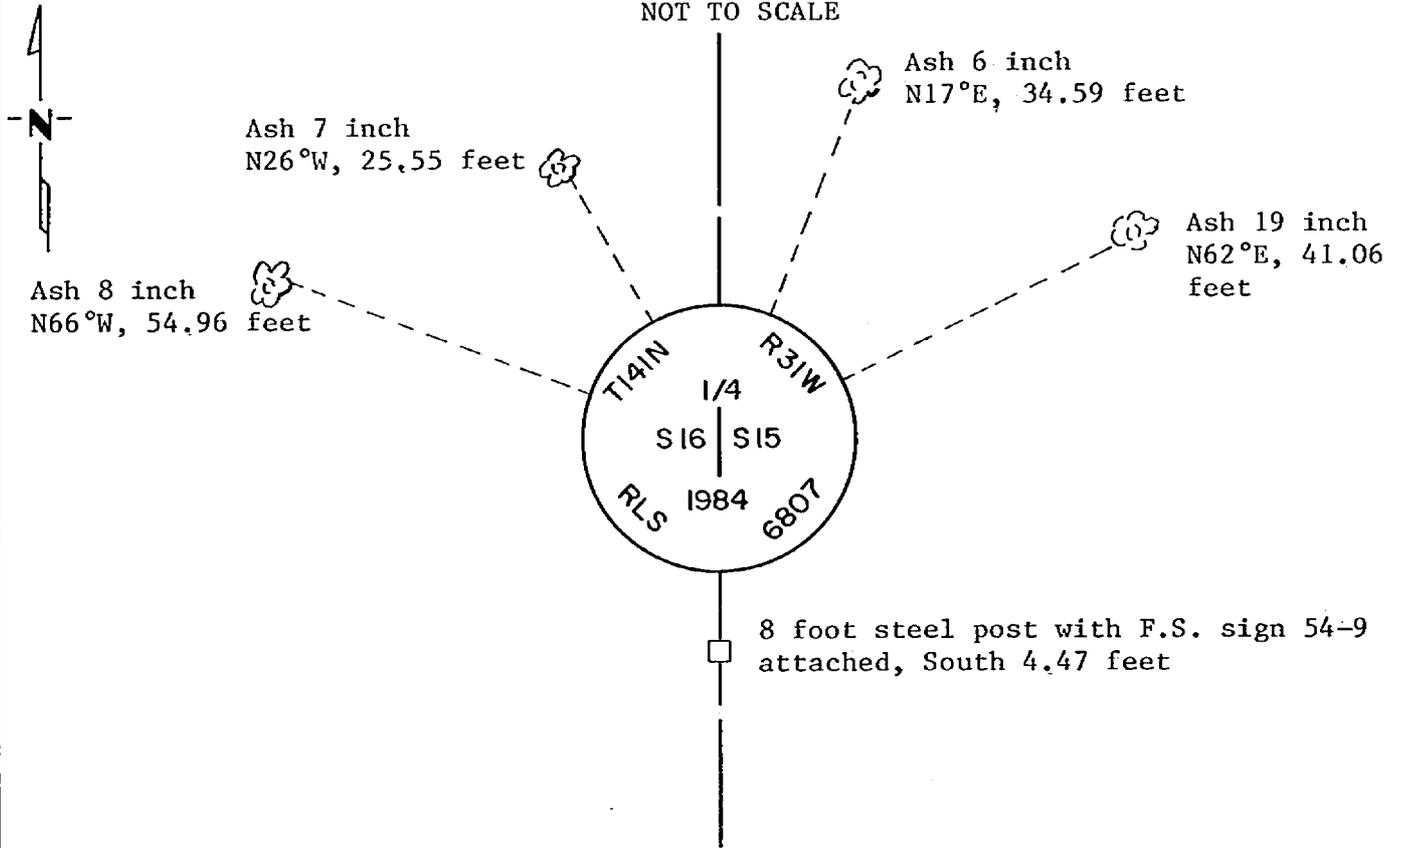

NOTE: All bearing trees are painted red and marked with F.S. sign No. 54-3 with a nail in base, double blazed and scribed,

Statement of evidence relative to this corner location is on back of page.

I hereby certify that this document and the data contained herein was prepared by me or under my direct supervision.

William D. O'Brien 2-1-85
SIGNATURE DATE

Registration No. 6807

- Land Surveyor, Professional Engineer
- County Surveyor, County Engineer

280572

OFFICE OF COUNTY RECORDER
County of Cass
I hereby certify that this document was filed in the Co. Recorder's office at 10:40 A.M. on the 27 day of February A.D., 1985
County Recorder Clouline Koyler
By MS, Deputy
DOCUMENT NO. 280572

Statement of Evidence: West Quarter Corner of Section 15, Township 141 North,
Range 31 West, 5th Principal Meridian.

- 1873 P.H. Conger, U.S. Deputy Surveyor, set a post for this Quarter Corner in his subdivision of the Township between August 5, 1873 and August 30, 1873. As references he scribed:
- | | | | | |
|----------|--------|-------|----------|-------------|
| Tamarack | 5 inch | N52°E | 30 links | (19.8 feet) |
| Tamarack | 6 inch | N35°W | 20 links | (13.2 feet) |
- 1936 C.C.C. set on Aspen post for an approximate corner and a metal location poster on a 7 inch Jack Pine N82°E, 0.24 chains.
- 1962 U.S.F.S. Corner Restoration notes indicate no evidence of corner.
- 1977 M. Stefan, R.L.S. with U.S.F.S. ran a traverse into the corner area from the Southwest corner of Section 15. He squared an Ash post for approximate corner location.
- 1984 Kelly M. Booge, under F.S. Contract No. 53-6392-4-00996, made a thorough search for physical evidence of this corner on September 14, none was found. He did find the Ash post set in 1977 and tied it into his traverse. After final calculations were made it was found the Ash post did not fit the corner position. Booge returned on December 27, and searched for evidence on the corner position but found no further evidence. He then set a monument in the lost position, with ties as shown on the sketch, proportioned distance and on a straight line between adjacent corners.

Kelly M. Booge is an employee of Okerman Surveying, Inc.