

CERTIFICATE OF LOCATION OF GOVERNMENT CORNER


MC # 6 Corner of Section 22, Township 133, Range 31, 5th P.M.

STATE OF MINNESOTA, County of Cass

At the corner location shown on the sketch:

- On 1/9/85 found a 2" x 24" iron flush with ground. replaced in same location with county monument
 left monument as found, lowered monument, removed monument (explain)
- On 8/3/85 placed a 2" x 2" x 36" square iron with standard Cass County aluminum monument cap flush with ground.

SKETCH OF REFERENCE TIES

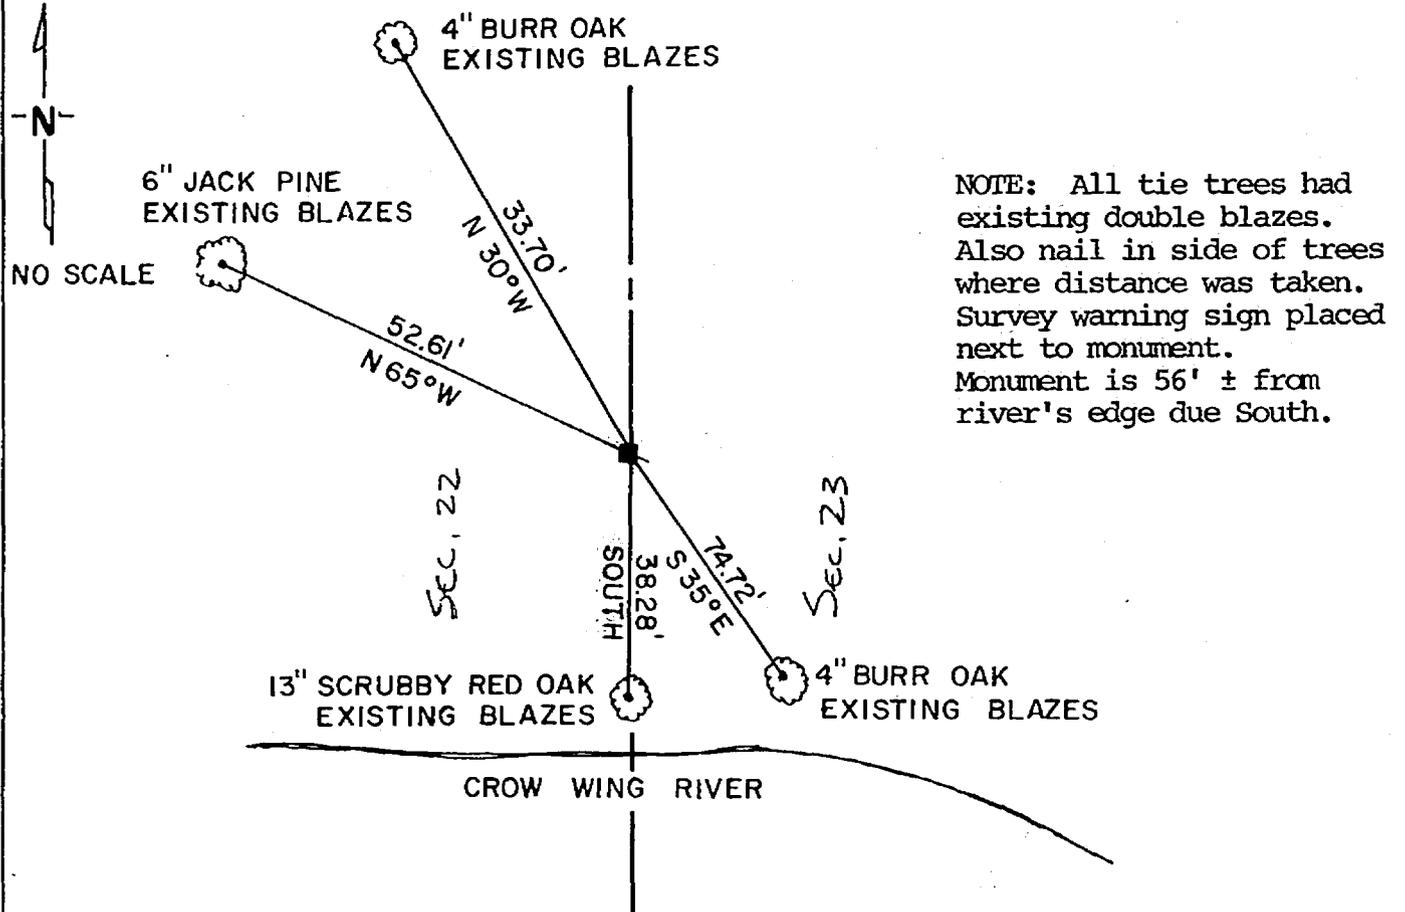

Statement of evidence relative to this corner location is on back of page. 285675

I hereby certify that this document and the data contained herein was prepared by me or under my direct supervision.

David D. Sanluis 9/13/85
SIGNATURE DATE

Registration No. 17008
 Land Surveyor, Professional Engineer
 County Surveyor, County Engineer

OFFICE OF THE COUNTY RECORDER
County of Cass

I hereby certify that this document was filed in the RECORDER'S office at 3:20 P.M. on the 8 day of Nov. A.D., 19 85

COUNTY RECORDER
By 285675, Deputy
DOCUMENT NO. Claudine Kayler
MJ

STATEMENT OF EVIDENCE FOR: MC#6 common to Sections 22 and 23,
Township 133 North, Range 31 West, Cass County, Minnesota.

In 1863, the original Government Survey was performed and a wood post was set to mark this corner location.

In 1921 E. B. Horst sets 2" x.48" iron monument as WCMC. County Book "D", page 9.

In 1964 Dean Anderson, RLS #3091 finds iron monument in place. Makes ties.

In 1971 R. F. Shnieder, RLS #5740 finds iron monument in place.

In 1980 Landecker & Associates, Inc. find iron monument in place as noted from D. Anderson ties. (Plat of Wheelock Shores).

In 1985 Landecker & Associates, Inc. again finds and uses said monument and replaced as noted on front of sheet.

And further accepts this monument to be a perpetuation of MC#6 from previous survey as the original Government corner.