

# CERTIFICATE OF LOCATION OF GOVERNMENT CORNER


NORTHEAST Corner of Section 3, Township 138N, Range 32W, 5th P.M.

STATE OF MINNESOTA, County of CASS

At the corner location shown on the sketch:

- On \_\_\_\_\_ found a \_\_\_\_\_  
DATE \_\_\_\_\_
- left monument as found,  lowered monument,  removed monument (explain)
- On 8-15-2000 placed a 3/4" IRON PIN WITH ALUMINUM CAP FLUSH  
DATE \_\_\_\_\_

## SKETCH OF REFERENCE TIES

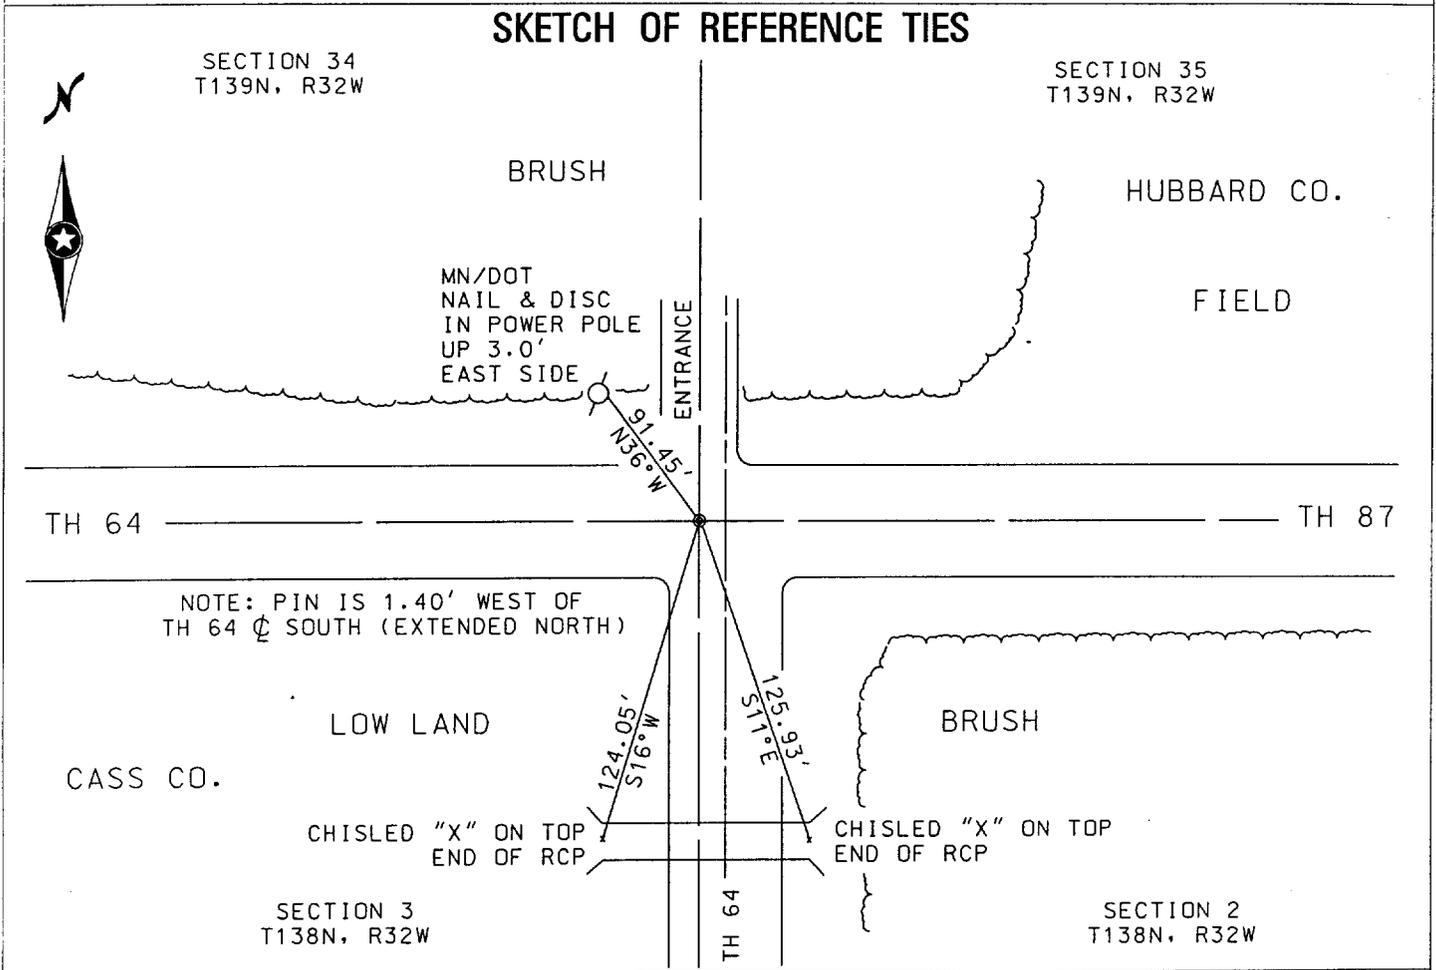

Statement of evidence relative to this corner location is on back of page. 434534

I hereby certify that this document and the data contained herein was prepared by me or under my direct supervision.

David J. Domeris                      3/27/2001  
SIGNATURE                                      DATE

Registration No. 23037

- Land Surveyor,                       Professional Engineer  
 County Surveyor,                       County Engineer

### OFFICE OF THE COUNTY RECORDER

County of Cass

I hereby certify that this document was filed in the Co. Recorder's Office at 3:05 P.M. on the 11th day of April A.D., 19 2001

County Recorder Kathryn M. Yorby

By K.F., Deputy

DOCUMENT NO. 434534

**Statement of Evidence:** Northeast Corner of Section 3, Township 138 North, Range 32 West of the 5<sup>th</sup> Principal Meridian.

For statement of evidence see document number 408857 dated 01/14/99.

The monument in the above document was destroyed by road construction of T.H. 64. In 2000, a new monument was set by coordinate values of record for this corner.