

CERTIFICATE OF LOCATION OF GOVERNMENT CORNER

Northeast Corner of Section 1

Township 141N , Range 25W , 5th P.M.

STATE OF MINNESOTA, COUNTY OF CASS.

A000581325
OFFICE OF COUNTY RECORDER
CASS COUNTY MINNESOTA
CERTIFIED, FILED, AND/OR
RECORDED ON
06/12/2012 11:26:03 AM
AS DOC #: A000581325
PAGES: 2 REC FEES: 0.00
KATHRYN M. NORBY
COUNTY RECORDER

(reserved for recording data)


On 7-13-2011 , found a(n): 2" X 48" Iron pipe
 having a 3 1/4" aluminum cap.

- left monument as found lowered monument
 removed monument (explain) raised monument

On 7-13-2011 , set a(n): 1" x 72" Iron Pipe with
3 1/2" aluminum cap flush with surface, to meet
township corner requirements.

See "Statement of Evidence" for further details (on back)

GPS I.D.: _____ Co. Proj. No.: _____

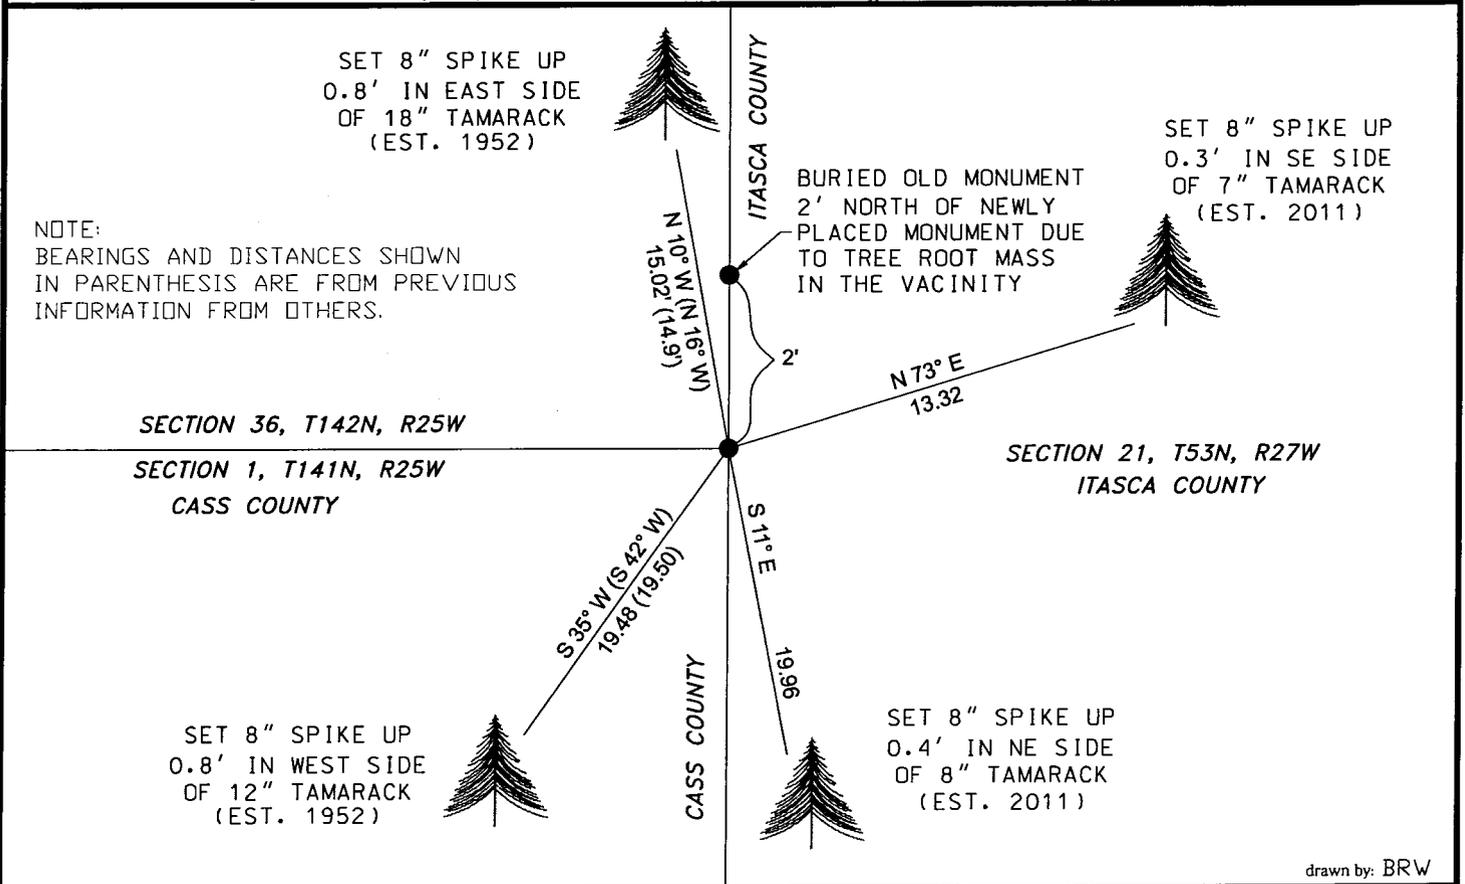

drawn by: BRW

"SKETCH OF REFERENCE TIES"

(not to scale - bearings are magnetic)

Ties are measured to center of monument
 unless otherwise noted.

UNITS = Metric English

| | |
|-----------------------|------------------------|
| NAD 83 Latitude (N): | <u>47°03'46.73280"</u> |
| Longitude (W): | <u>93°46'29.18348"</u> |
| CCNZC 83/96 Northing: | <u>194917.36</u> |
| Easting: | <u>610140.96</u> |
| NAD 83 S.P. Northing: | <u>1080740.15</u> |
| Central Zone Easting: | <u>2743108.82</u> |

Dennis J. Warner
 signature

Printed Name: Dennis J. Warner

I hereby certify that this document and the data contained herein
 was prepared by me or under my direct supervision.

5/10/2012
 date

License No. 42656

County Surveyor Land Surveyor

STATEMENT OF EVIDENCE: Township corner, northeast corner of Section 1, Township 141 North, Range 25 West of the 5th Principal Meridian.

1867 This corner was established by Geo. R & Geo. E. Stuntz, Deputy Surveyors, in the township boundary survey. Their notes indicate a post was placed at the corner and established witnesses as follows:

| | | | | |
|--------|----|---------|----------|--------------|
| Spruce | 4" | N 55° W | 22 links | (14.52 feet) |
| Spruce | 8" | S 48° W | 22 links | (14.52 feet) |

1952 Notes from Itasca County, Book 41, page 30, indicate they set the corner lost and established 2 new witnesses as follows:

| | | | |
|----------|----|---------|-----------|
| Tamarack | 6" | N 16° W | 14.9 feet |
| Tamarack | 3" | S 42° W | 19.5 feet |

2011 Personnel from Short Elliott Hendrickson found a 2" x 48" iron pipe with a 3½" aluminum cap and the 2 bearing trees from the 1952 Itasca County survey. Spikes were placed in the existing bearing trees and 2 new bearing trees were established. The existing monument was removed and replaced with a 1" x 72" iron pipe with a 3½" aluminum cap. The existing monument is buried 2 feet north of the newly placed monument. Witnesses were found and made as shown on the face of this certificate. An analysis of the record information and field evidence supports this monument as the best evidence of the corner position.