

CERTIFICATE OF LOCATION OF GOVERNMENT CORNER

East Quarter Corner of Section 5

Township 138 N, Range 32 W, 5th P.M.

STATE OF MINNESOTA, COUNTY OF Cass



A000591922

OFFICE OF THE COUNTY RECORDER
CASS COUNTY, MINNESOTA
CERTIFIED, FILED, AND/OR
RECORDED ON

4/26/2013 11:00:13 AM

AS DOC #: A000591922

PAGES: 2

REC FEES: 0.00

KATHRYN M. NORBY
CASS COUNTY RECORDER

BY SR Dep

Page 1 of 2 A000591922




On _____, found a(n): _____
DATE

- left monument as found
- removed monument (explain)
- lowered monument
- raised monument

On 10/16/2012, set a(n): 5/8" X 24" Rebar with Plastic
DATE
Cap Stamped "Wroolie MN 49563" up 0.2' Above Ground.

See "Statement of Evidence" for further details (on back)

(reserved for recording data)

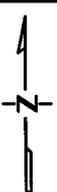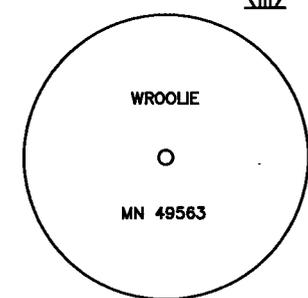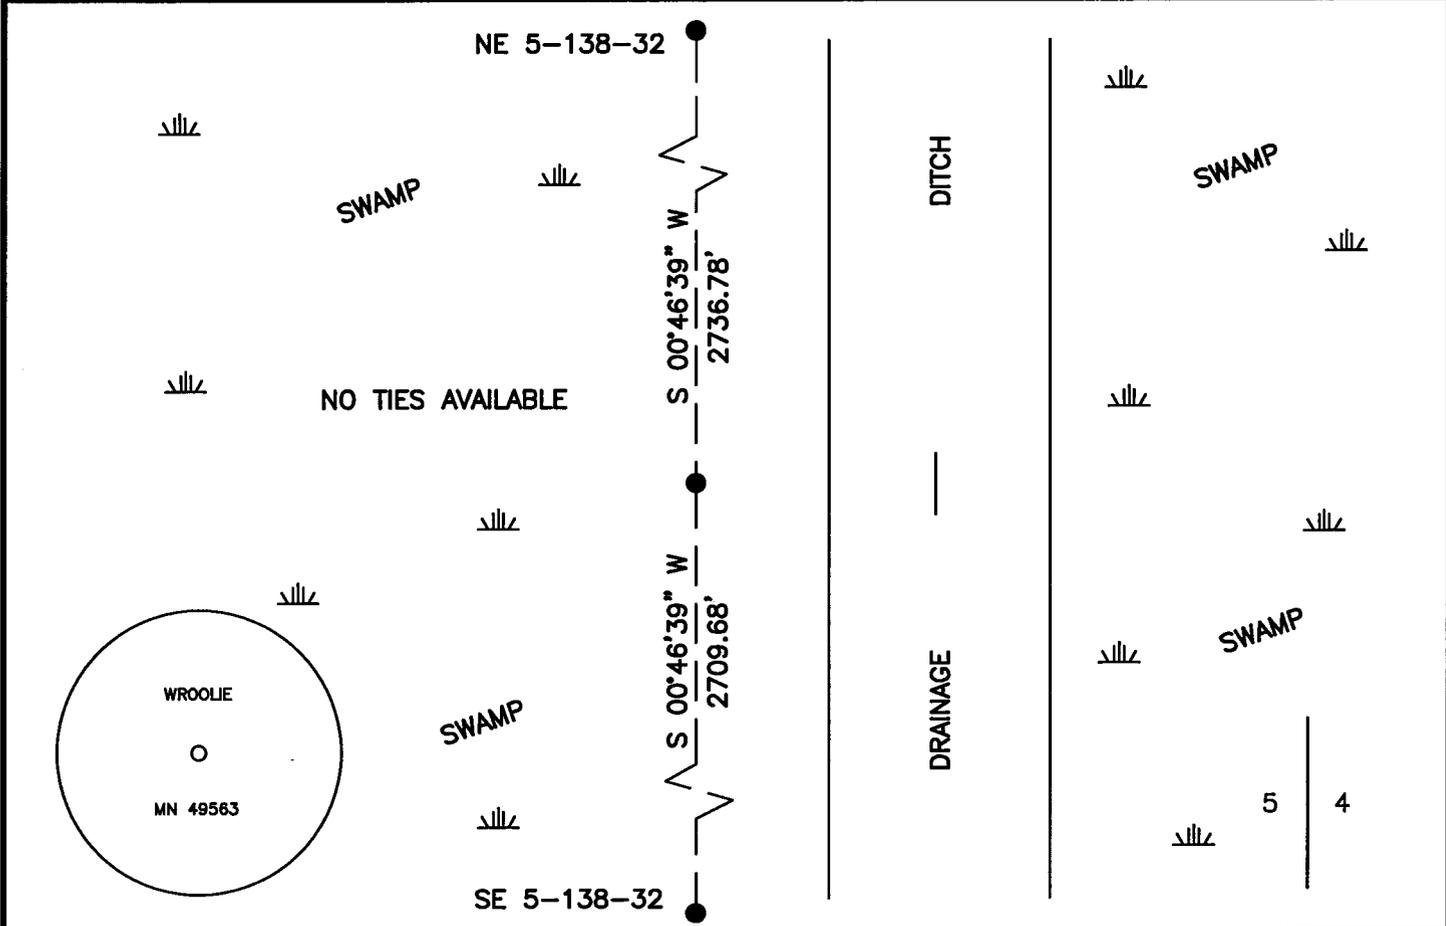

"SKETCH OF REFERENCE TIES"
(not to scale - bearings are magnetic)

Ties are measured to center of monument unless otherwise noted.

UNITS = Metric English

CASS COUNTY SOUTH COORDINATES
Northing: 330939.83
Easting: 430381.43

NAD 83/2007 Adjustment.
Obtained by RTK GPS observations.

I hereby certify that this survey, plan, or report was prepared by me or under my direct supervision, and that I am a duly Licensed Land Surveyor under the laws of the State of Minnesota.

Kris Woolie
signature

3-20-13
date

Kris Woolie, Minnesota License No. 49563



Statement of Evidence

East Quarter corner Section 5, Township 138 North, Range 32 West, Cass County Minnesota

- 1860 The Original Survey was run and a post was set to mark the corner with the following accessories: 3" Tamarack N 83 E 42 links and a 4" Tamarack S 59 W 128 links.
- 2012 Kadrmas Lee & Jackson field crews searched the area and found nothing. A 5/8" x 24" rebar with plastic cap stamped "Wroolie MN 49563" was set at a lost position to mark the corner. The monument is online between the Northeast corner of Section 5 and the Southeast corner of Section 5. Distance to the Northeast is 2736.78' and distance to the Southeast is 2709.68'.
- 2012 Kris Wroolie, RLS 49563, after analysis of record and survey information accepts this monument as the true location of the corner.

Contacts pertaining to this corner are as follows:

Cass County Surveyor's Office

Cass County Recorder's Office

Cass County Engineer's Office

MN Department of Natural Resources

MN Department of Transportation

Bruce Skipton RLS 17768