

CERTIFICATE OF LOCATION OF GOVERNMENT CORNER

North Quarter Corner of Section 31, Township 135N, Range 31W, 5th P.M.

STATE OF MINNESOTA, County of Cass


At the corner location shown on the sketch:

On 12/29/78 found nothing

left monument as found, lowered monument, removed monument (explain)

On 12/29/78 placed a 2" square channel post with aluminum Mn/DOT cap

SKETCH OF REFERENCE TIES

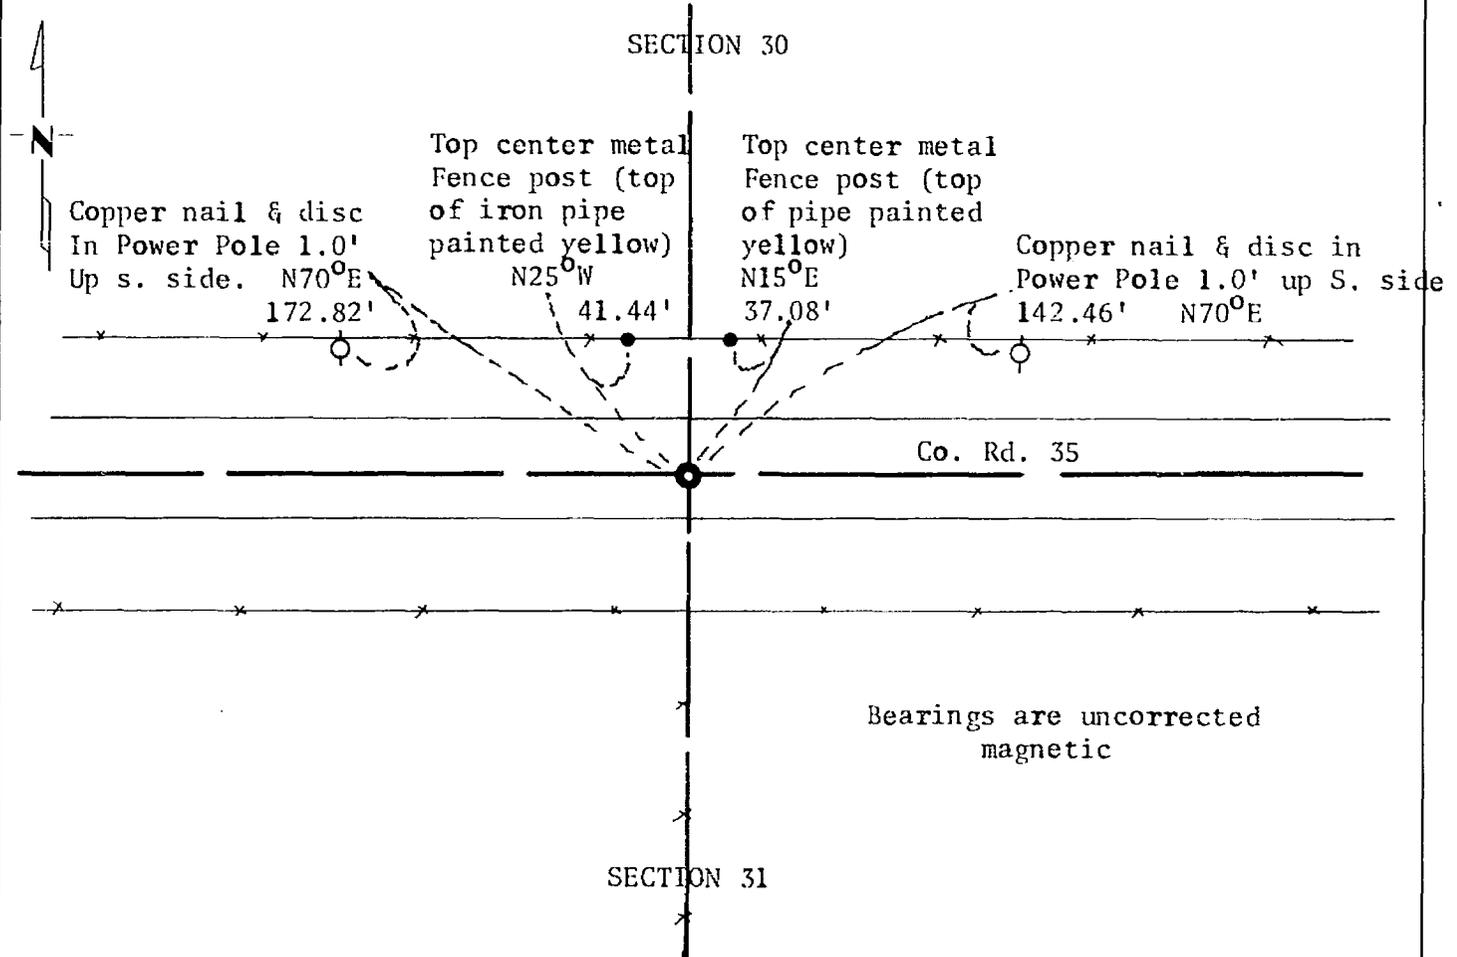

Statement of evidence relative to this corner location is on back of page.

I hereby certify that this document and the data contained herein was prepared by me or under my direct supervision.

Alphonse P. Welle 2/15/79
SIGNATURE DATE

Registration No. 11873

Land Surveyor, Professional Engineer

County Surveyor, County Engineer

OFFICE OF THE COUNTY RECORDER

County of Cass

I hereby certify that this document was filed in the Co. Recorders office at 10:15 A.M. on the 24 day of Aug. A.D., 1979

County Recorder Beulah Hendricks

By MS, Deputy

DOCUMENT NO. 247565 **MURKUPILM**

Statement of Evidence: North Quarter Corner Section 31, Township 135 North,
Range 31 West, 5th Principal Meridian.

The Original Public Land Survey was run in 1870 and a wood post was set to mark the corner.

The Township records indicate this road was in place in 1898.

No other records could be found and longtime residents knew of no corners in place.

In 1979 the Minnesota Department of Transportation set this corner on the fence south and road east-west. This location fits a proportionate distance to the original survey to occupation quarter and section corners for one mile west and two and one-half miles east. This indicates that the fence location is a direct result of previous survey work.

For details and survey analysis contact the Minnesota Department of Transportation District Surveys Office in Brainerd.