

CERTIFICATE OF LOCATION OF GOVERNMENT CORNER

East Quarter Corner of Section 12, Township 140 N, Range 31 W, 5th P.M.

STATE OF MINNESOTA, County of Cass


At the corner location shown on the sketch:

On 10/21/81 found a 2" Galvanized Pipe with Brass Cap - up 2'
DATE

left monument as found, lowered monument, removed monument (explain)

On _____ placed a _____
DATE

SKETCH OF REFERENCE TIES

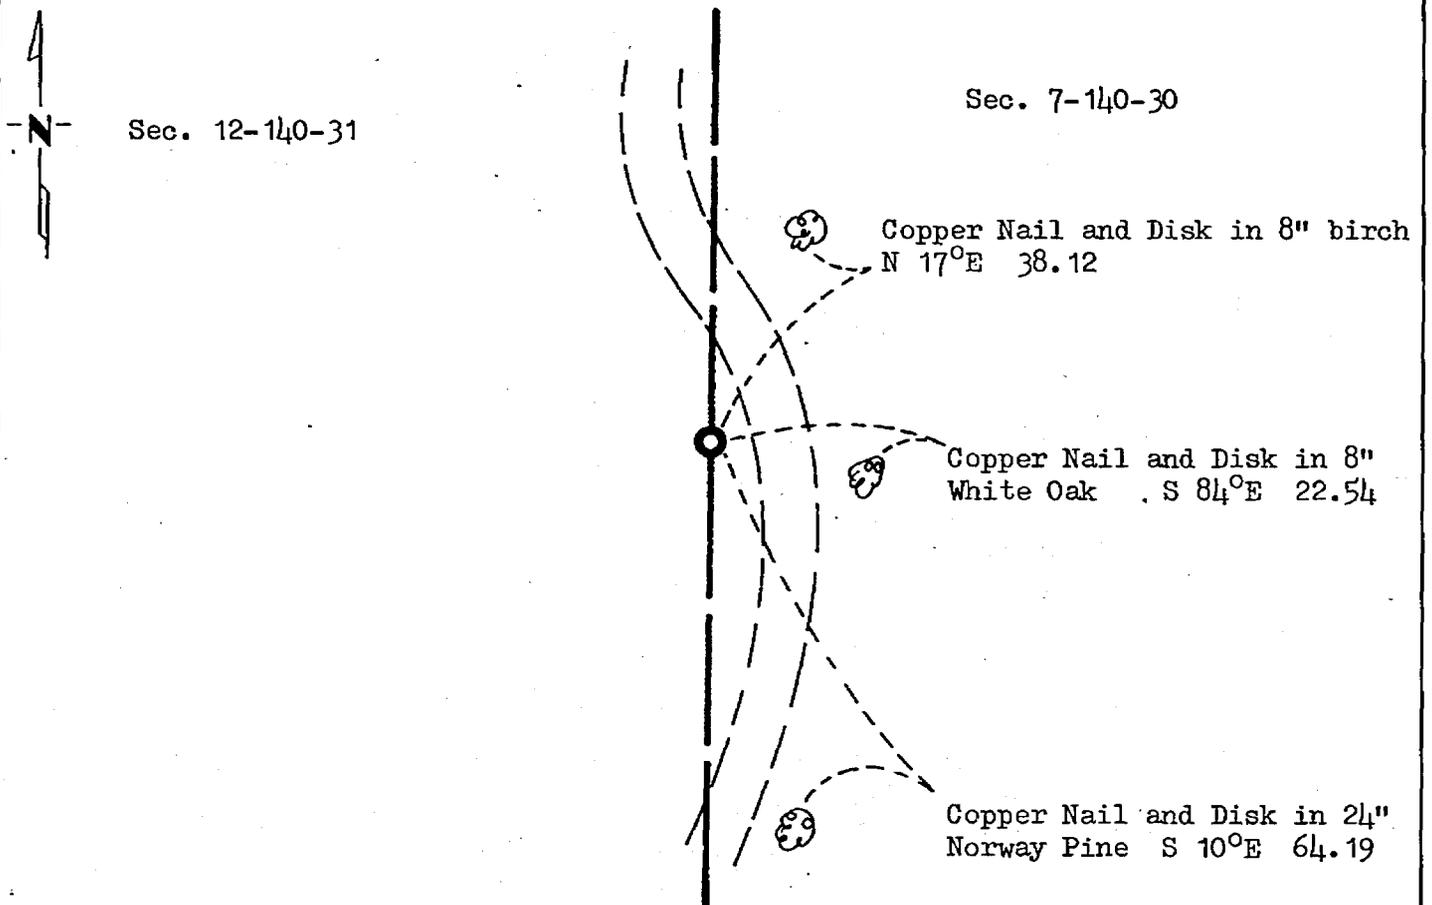

Statement of evidence relative to this corner location is on back of page.

I hereby certify that this document and the data contained herein was prepared by me or under my direct supervision.

James W. Nielsen 3/4/83
SIGNATURE DATE

Registration No. 11865

Land Surveyor, Professional Engineer

County Surveyor, County Engineer

267915
 OFFICE OF THE COUNTY RECORDER
 County of Cass

I hereby certify that this document was filed in the Co. Recorders office at 9:05 A .M. on the 4 day of April A.D., 19 83

County Recorder Claudine Kayler

By MS, Deputy

DOCUMENT NO. 267915

Statement of Evidence:

East Quarter Corner Section 12, Township 140 North, Range 31 West, 5th Principal Meridian. The original Public Land Survey was run in 1865 and a wood post was set to mark the corner.

In 1946 the Government Land Office set a 2" pipe with a brass cap for the corner.

In 1981 the Minnesota Department of Transportation recovered a 2" pipe with a brass cap. The Minnesota Department of Transportation accepts the brass disk as the correct location for the corner. For details and survey analysis, contact the Minnesota Department of Transportation surveys office in Brainerd, Minnesota.