

CERTIFICATE OF LOCATION OF GOVERNMENT CORNER


Northeast Corner of Section 15, Township 135 N., Range 32 W., 5th P.M.
STATE OF MINNESOTA, County of CASS

At the corner location shown on the sketch:

■ On 8/26/85 found a 1½" I.P. down 0.1' and 2 1915 bearing objects
DATE

left monument as found, lowered monument, removed monument (explain)

■ On 11/14/85 placed a 4" x 20" Cast Iron monument in place of iron
DATE

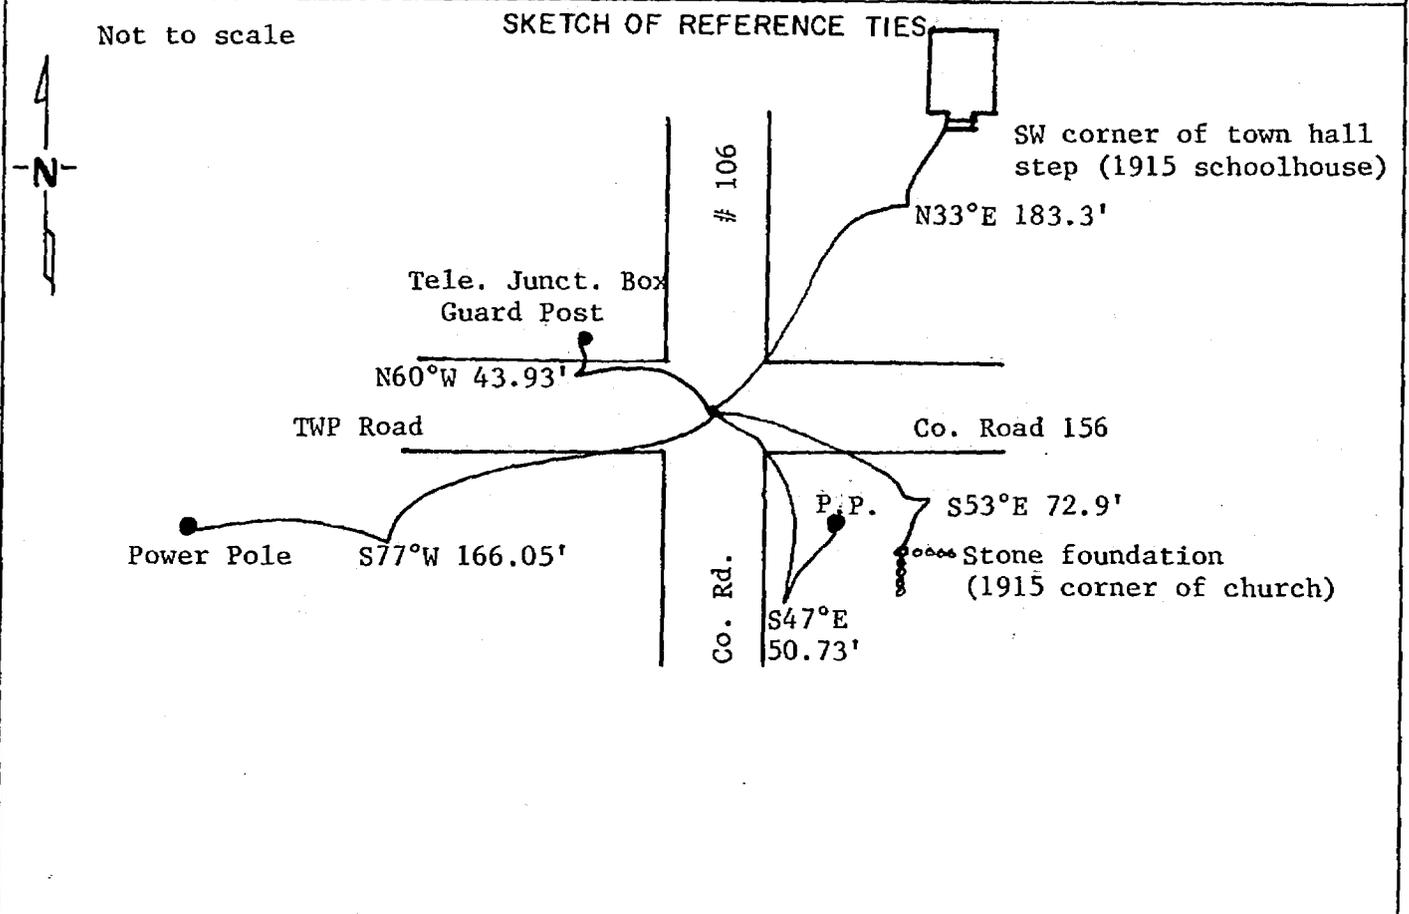

Bearings assumed using 5° declination

Statement of evidence relative to this corner location is on back of page. 286 243

I hereby certify that this document and the data contained herein was prepared by me or under my direct supervision.

Walter E. Lewis 11-29-85
SIGNATURE DATE

Registration No. 11395

■ Land Surveyor, Professional Engineer
 County Surveyor, County Engineer

OFFICE OF THE REGISTER OF DEEDS
County of Cass

I hereby certify that this document was filed in the Reg. of Deeds office at 3:45 P.M. on the 9 day of Dec. A.D., 1985

Register of Deeds Claudine Kayler
By MS, Deputy

DOCUMENT NO. 286 243

STATEMENT OF EVIDENCE Northeast Corner Section 15, T.135N., R.32W., 5th P.M.

- 1866 U.S. General Land Office survey set a wood post for this corner and marked the following bearing trees: 20" Y. Pine S30°E 25 lks., 16" Y. Pine N33°E 67 lks., 22" Y. Pine S87°E 77 lks., 14" Y. Pine N15½°W 41 lks.
- 1915 County Survey Record Book "C" page 572, shows a survey by Roy Bryant. He set corner.
- 1915 County Survey Record Book "C" page 47, shows a survey by E.B. Horst. He found an iron pin and roots of NE Gov't BT. He set a 1½ x 48" I.M.
- | | | |
|------------------------------|-----------|--------|
| SW Corner school house porch | N32 3/4°E | 183.3' |
| NE Corner Ellis store | S54°25'W | 52.7' |
| NW Corner Church | S 53° E | 72.9' |
- 1985 On August 26, Terry Freeman, Cass County Survey Technician, found a 1½" I.P. down 0.1' and (2) 1915 ties: corner of bottom step of Township Hall N33°E 183.3' and rock foundation S53°E 72.9'
- 1985 On November 14, Terry Freeman and Walt Curo, Cass County Surveyor, pulled iron pipe and replaced it with a County cast iron monument, and marked the bearings as shown on the other side of this certificate.