

CERTIFICATE OF LOCATION OF GOVERNMENT CORNER

Southeast Corner of Section 34

Township 145 N, Range 26 W, 5th P.M.

STATE OF MINNESOTA, COUNTY OF ITASCA.

A000581377
OFFICE OF COUNTY RECORDER
CASS COUNTY MINNESOTA
CERTIFIED, FILED, AND/OR
RECORDED ON
06/13/2012 2:16:14 PM
AS DOC #: A000581377
PAGES: 2 REC FEES: 0.00
KATHRYN M. NORBY
COUNTY RECORDER

8 0 3 7 4 1 2
 Tx: 4026848

On 5-05-2011, found a(n): 1/2' iron pipe
DATE
on south edge of road down 0.3 feet.


- left monument as found lowered monument
 removed monument (explain) raised monument

On _____, set a(n): _____
DATE

(reserved for recording data)

See "Statement of Evidence" for further details (on back)

GPS I.D.: _____ Co. Proj. No.: _____

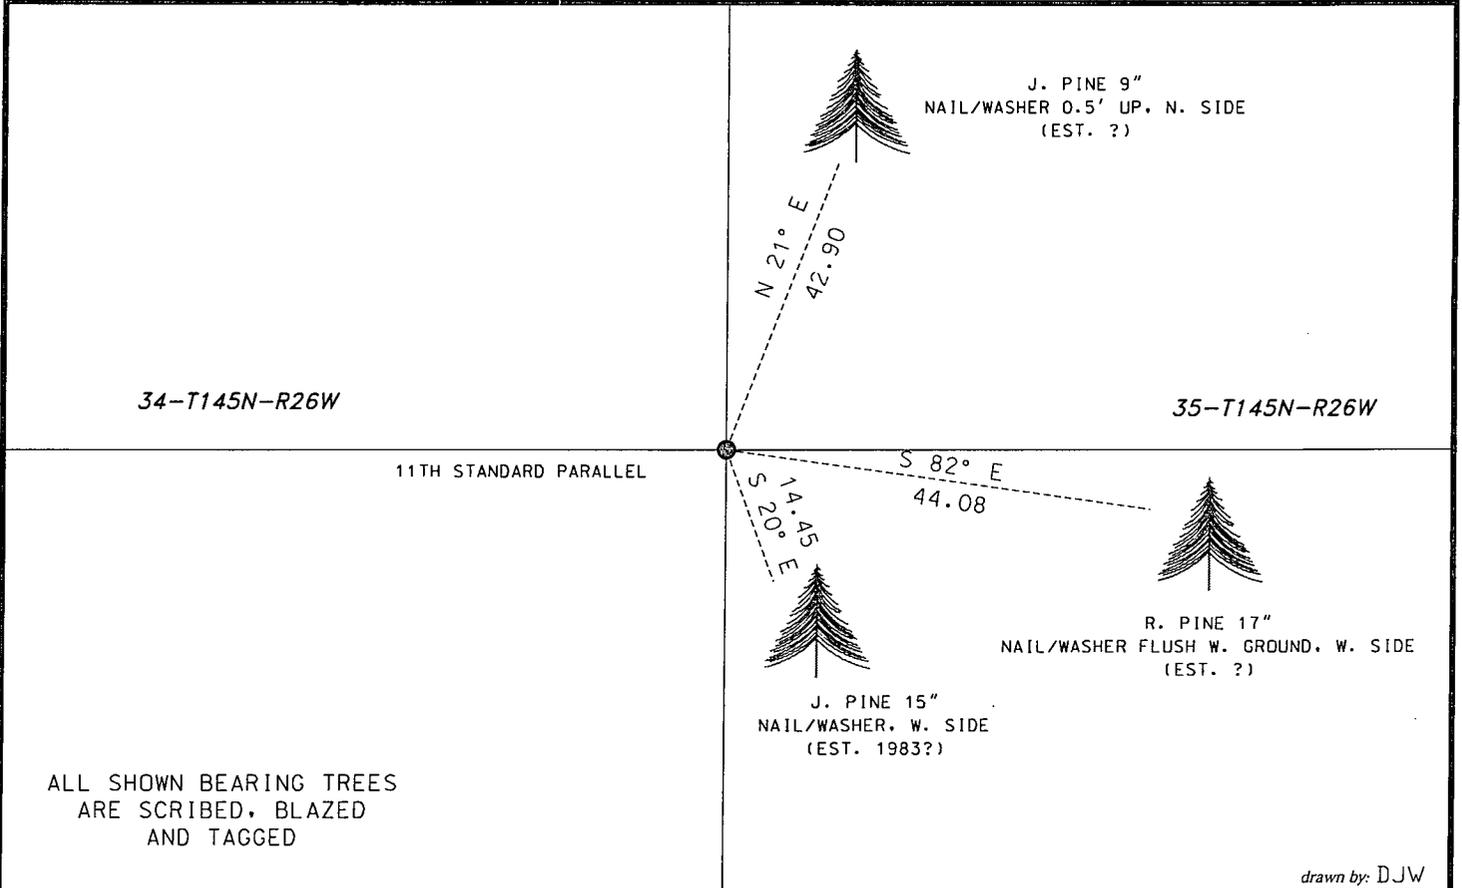


ALL SHOWN BEARING TREES
 ARE SCRIBED, BLAZED
 AND TAGGED

drawn by: DJW

"SKETCH OF REFERENCE TIES"

(not to scale - bearings are magnetic)

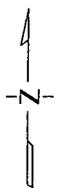

Ties are measured to center of monument
 unless otherwise noted.

UNITS = Metric English

NAD 83 Latitude (N):	<u>47° 19' 29.82737"</u>
Longitude (W):	<u>93° 56' 43.32393"</u>
ITCSZC 83 Northing:	<u>208977.872</u>
Easting:	<u>447409.950</u>
NAD 83 S.P. Northing:	<u>630124.311</u>
(North) Easting:	<u>2415023.168</u>

I hereby certify that this document and the data contained herein
 was prepared by me or under my direct supervision.

Dennis J. Warner
signature
 Printed Name: Dennis J. Warner

5/10/2012
date

License No. 42656

County Surveyor Land Surveyor

STATEMENT OF EVIDENCE: Southeast Corner of Section 34, T145N, R26 West of the 5th Principal Meridian.

1871 This corner was established Geo. R. Stuntz, Deputy Surveyor, in the township boundary survey. His notes indicate a post was placed at the Corner and established witnesses as follows:

Norway Pine	7"	N14W	127 links	(83.82 feet)
Norway Pine	9"	N37E	128 links	(84.48 feet)

1926 Section 2, Township 144 North, Range 26 West, was subdivided by P.C. Warner in 1926 and shows the southeast corner of Section 34 in place as a Government Corner and lists the following witnesses:

N. Pine stump	12"	N04E	72.7 feet
N. Pine stump	10"	N40W	98.0 feet

1967 Itasca County Survey Department personnel, book 145-26, page 108, visited the corner and make note of the following witnesses:

J. Pine	12"	N10W	71.90 feet
J. Pine	6"	N25E	28.15 feet

1983 USFS personnel (Book 1, page 17), found a ½" iron pipe at the corner down 0.5 feet and 8 feet southwesterly of the centerline of the road grade, and make note of the following witnesses:

J. Pine		Southeasterly		found location poster
N. Pine	10.7"	N15E	28.50 feet	blazed, scribed, set nail
J. Pine	15.2"	N29W	72.30 feet	blazed, scribed, set nail

2003 Itasca County Book 1, page 37, Itasca County personnel Robertson and Carlson recovered a ¾" x 1.2' iron pipe straight up and down in the SW track of road. They state that all 1996 BT's are grubbed out and report a fast static GPS observation of N 208978.08 E 447410.14 (It. Co. South Zone). They also list the following new witnesses:

N. Pine	16"	S80E	44.02 feet
J. Pine	8"	N24E	42.89 feet
J. Pine	18"	S18E	14.29 feet (tag only)

2011 Personnel from Short Elliott Hendrickson found a ½" iron pipe at the corner. Witnesses found and established as shown on the face of this certificate. An analysis of the record information and field evidence supports this monument as the best evidence of the corner position.