

CERTIFICATE OF LOCATION OF GOVERNMENT CORNER



A000591925

OFFICE OF THE COUNTY RECORDER
CASS COUNTY, MINNESOTA
CERTIFIED, FILED, AND/OR
RECORDED ON

4/26/2013 11:00:16 AM

AS DOC #: A000591925

PAGES: 2

REC FEES: 0.00

KATHRYN M. NORBY
CASS COUNTY RECORDER

BY SR Dep

A000591920

OFFICE OF THE COUNTY RECORDER
CASS COUNTY, MINNESOTA
CERTIFIED, FILED, AND/OR
RECORDED ON


W North Quarter Corner of Section 8
Township 38 N, Range 32 W, 5th P.M.
STATE OF MINNESOTA, COUNTY OF Cass

AS DOC # 472673012
PAGES 2
REC FEES: 0.00
BY SR Dep
 monument as found
 lowered monument
 removed monument (explain)
 raised monument

On 10/17/2012, set a(n): 5/8" X 24" Rebar with Plastic Cap Stamped "Leas MN 42619" Flush With Ground, Monument was Set Online Between the NW and NE Corners of Section 8.

See "Statement of Evidence" for further details (on back)

(reserved for recording data)

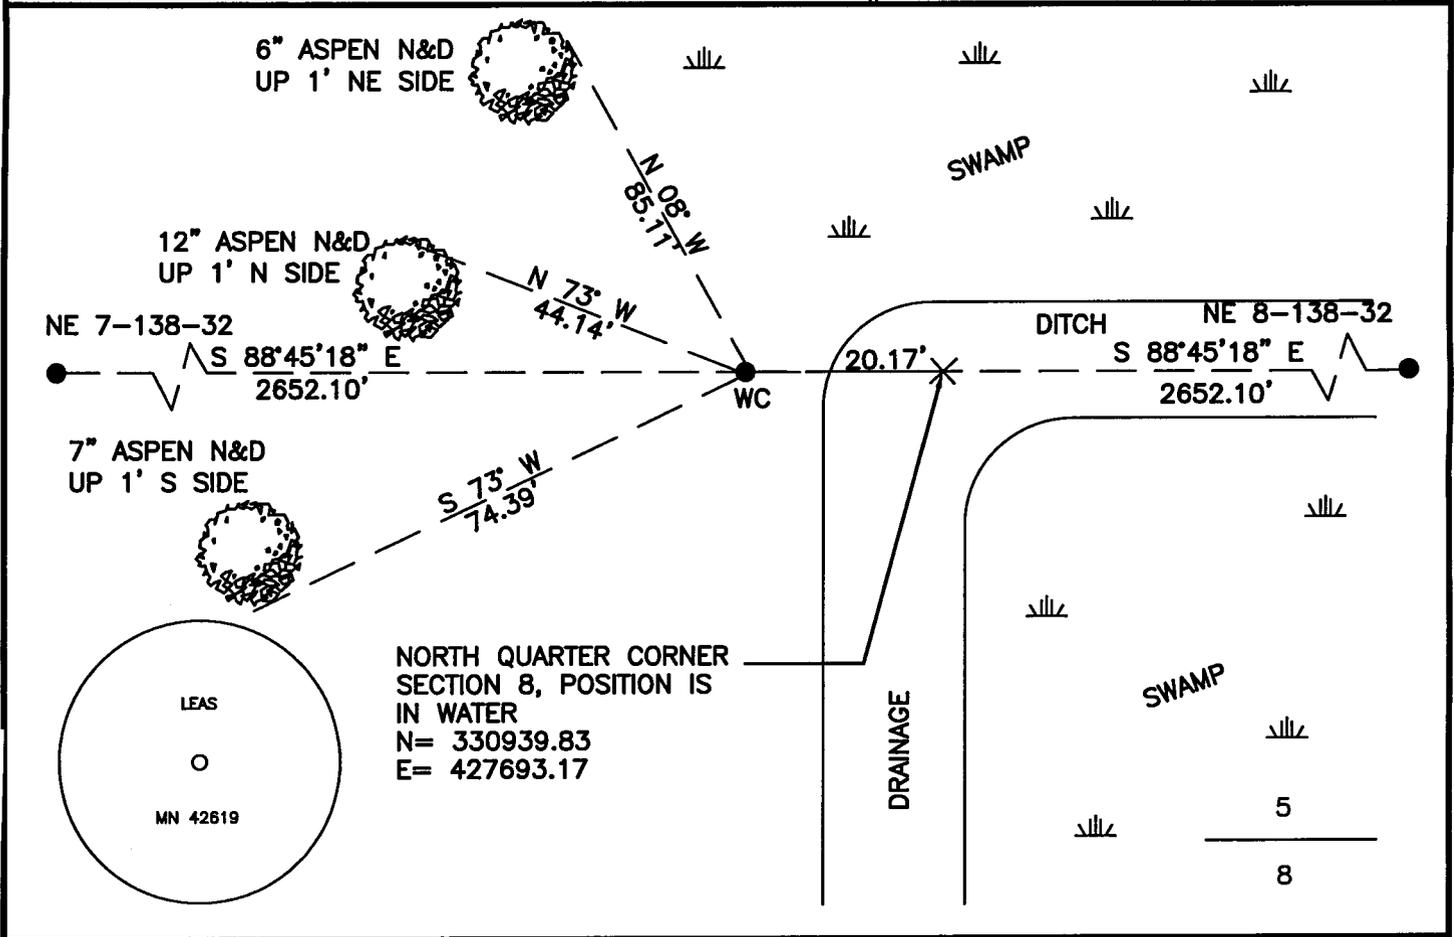

"SKETCH OF REFERENCE TIES" (not to scale - bearings are magnetic)

Ties are measured to center of monument unless otherwise noted.

UNITS = Metric English

CASS COUNTY SOUTH COORDINATES

Northing: 330940.27
Easting: 427673.01

NAD 83/2007 Adjustment.
Obtained by RTK GPS observations.

I hereby certify that this survey, plan, or report was prepared by me or under my direct supervision, and that I am a duly Licensed Land Surveyor under the laws of the State of Minnesota.

Jarrett M. Leas
signature

3-21-13
date

Jarrett M. Leas, Minnesota License No. 42619



Statement of Evidence

North Quarter corner Section 8, Township 138 North, Range 32 West, Cass County Minnesota

- 1860 The Original Survey was run and a post was set to mark the corner with the following accessories: 7" Tamarack N 21 W 23 links and a 6" Tamarack S 1 ½ W 18 links.
- 2012 Kadrmas Lee & Jackson field crews searched the area and found nothing. A lost position was calculated for the corner. The corner falls in a drainage ditch so 5/8" x 24" rebar with a plastic cap stamped "Leas MN 42619" was set to witness the corner online between the Northwest corner and Northeast corner of Section 8. The rebar is 20.17' west of the true corner position. The following ties were made: 6" Aspen N 08 W 85.11', 12" Aspen N 73 W 44.14', and a 7" Aspen S 73 W 74.39'.
- 2012 Jarrett Leas, RLS 42619, after analysis of record and survey information accepts this monument as the true location of the corner.

Contacts pertaining to this corner are as follows:

Cass County Surveyor's Office
Cass County Recorder's Office
Cass County Engineer's Office
MN Department of Natural Resources
MN Department of Transportation
Bruce Skipton RLS 17768