

# CERTIFICATE OF LOCATION OF GOVERNMENT CORNER

Northeast Corner of Section 14  
Township 139 N, Range 25 W, 5th P.M.  
STATE OF MINNESOTA, COUNTY OF Cass



A000596395

OFFICE OF THE COUNTY RECORDER  
CASS COUNTY, MINNESOTA  
CERTIFIED, FILED, AND/OR  
RECORDED ON

9/13/2013 10:35:35 AM

AS DOC #: A000596395

PAGES: 2

REC FEES: 0.00

KATHRYN M. NORBY  
CASS COUNTY RECORDER

BY SR Dep


On \_\_\_\_\_, found a(n): \_\_\_\_\_  
DATE

- left monument as found
- lowered monument
- removed monument (explain)
- raised monument

On 4/29/2013, set a(n): 5/8"x 24" Rebar With Plastic Cap  
DATE  
Stamped "Leas MN 42619". Down 0.5' On Centerline Extensions

See "Statement of Evidence" for further details (on back)

(reserved for recording data)

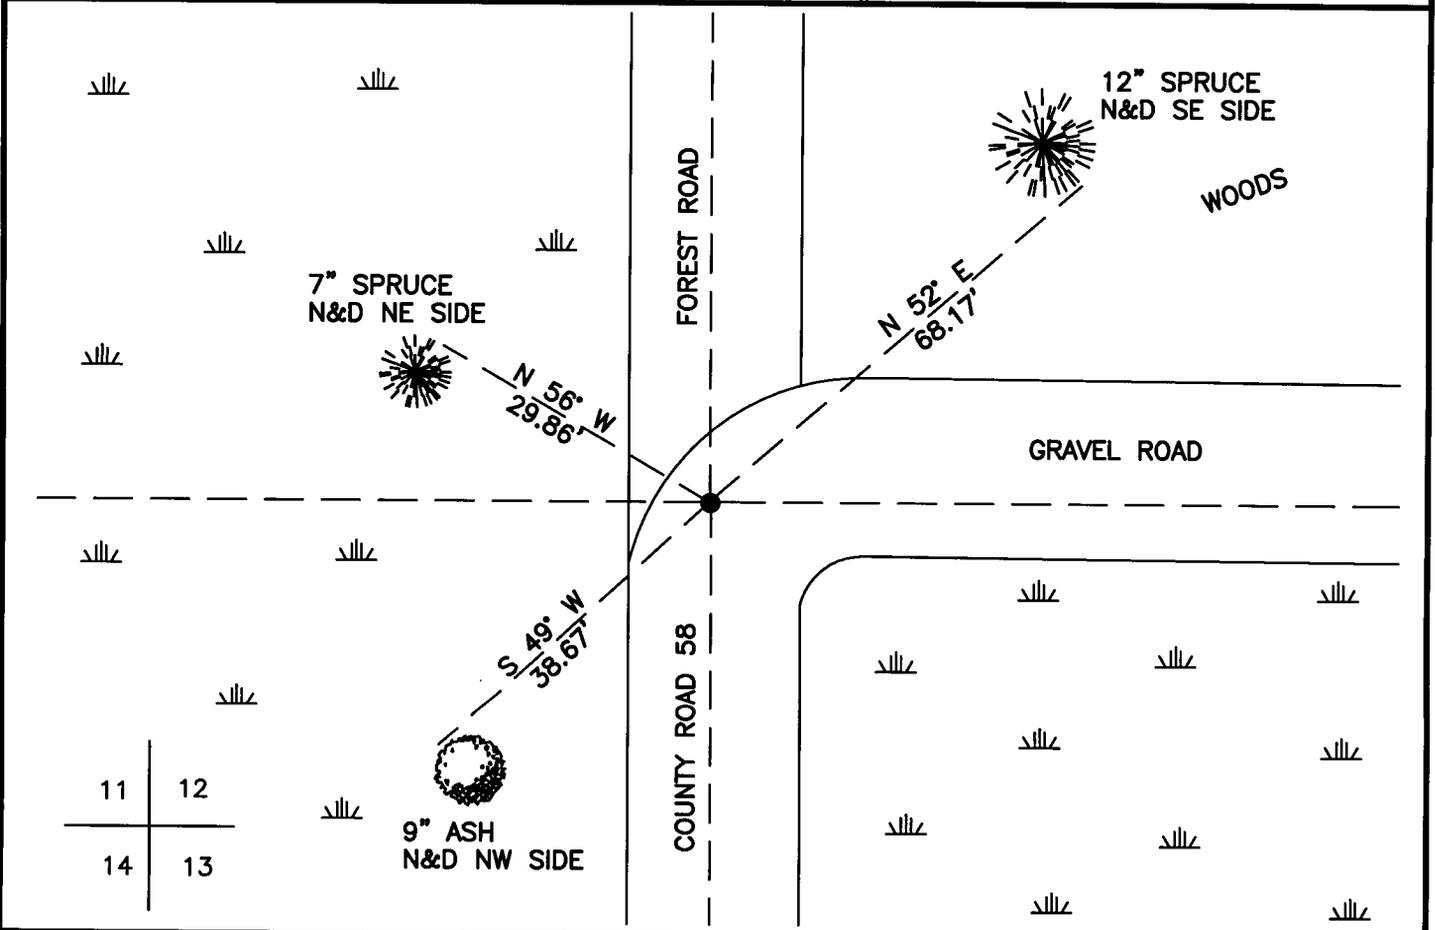

"SKETCH OF REFERENCE TIES"  
(not to scale - bearings are magnetic)

Ties are measured to center of monument unless otherwise noted.

UNITS =  Metric  English

CASS COUNTY SOUTH COORDINATES

Northing: 357684.172  
Easting: 667673.475

NAD 83/2007 Adjustment.  
Obtained by RTK GPS observations.

I hereby certify that this survey, plan, or report was prepared by me or under my direct supervision, and that I am a duly Licensed Land Surveyor under the laws of the State of Minnesota.

signature

5-31-13  
date

Jarrett M. Leas, Minnesota License No. 42619



Statement of Evidence

**Northeast corner of Section 14, Township 139 North, Range 25 West, 5th Principal Meridian.**

1863 The US General Land Office, in notes of the subdivision of Township 139 North, Range 25 West, set a post for the original corner and referenced it as follows:

6" W. Cedar	N 60° E	25 links	6" Spruce	N 45° W	34 links
12"Cedar	S 50° W	27 links	4" Spruce	S 25° E	24 links

Said records are on file with the Minnesota Historical Society, St. Paul, Minnesota, copies are filed with the Cass County Surveyor's Office (CCSO).

1911 J.W.Curo, LS 1428, Cass County Surveyor, Survey Record 162, Book A, page 349-352, on file in the CCSO, indicates corner was found by 2 old Government witness ties referenced as follows:

6"Cedar	N 60° E	16.5 feet	6" Spruce	N 45° W	22.4 feet
---------	---------	-----------	-----------	---------	-----------

1916 John Greene, Book B, page 530-531, on file in the CCSO, indicates "found true corner", no witness ties were established.

1937 The CCC Washburn Lake field book 1, page 65, on file at the DNR office in Brainerd, found a square wooden stake in the middle of the road at 5280 feet from the east and found 2 bearing post referenced as follows:

4' high bearing post	N 47° W	40 feet	2' high bearing post	S 47° E	40 feet
----------------------	---------	---------	----------------------	---------	---------

1938 The CCC Washburn Lake field book 2, page 20, on file at the DNR office in Brainerd, indicate 2 found bearing post in the Northwest and in the Southeast side of the corner.

2013 KLJ field crews searched the area and find no evidence of the corner or accessories. This corner was set at occupation supported by the 1911 Curo notes. A 5/8" x 24" rebar with plastic cap stamped "Leas MN 42619" was set to mark the corner position and is witnessed with the ties shown on the front of this certificate. Jarrett Leas, RLS #42619, after analysis of record and survey information accepts this monument as the correct perpetuation of the corner.