



A000608290

OFFICE OF THE COUNTY RECORDER
CASS COUNTY, MINNESOTA
CERTIFIED, FILED, AND/OR
RECORDED ON

12/18/2014 10:49:14 AM

AS DOC #: A000608290

PAGES: 2

REC FEES: 0.00

KATHRYN M. NORBY
CASS COUNTY RECORDER

BY SR _____ Dep

Twp 142 Rge 27 Index No. E.0-03.0

CERTIFICATE OF LOCATION OF GOVERNMENT CORNER

North Quarter Corner of Section 7, Township 142 N., Range 27 W., 5th P.M.


State of Minnesota, County of Cass

At the corner location shown on the sketch:

On 25 June 2009 found GLO 1 inch iron pipe with brass cap, up 0.7 foot,
on west side of old fence corner.

left monument as found lowered monument removed monument (explain)

On _____ placed _____

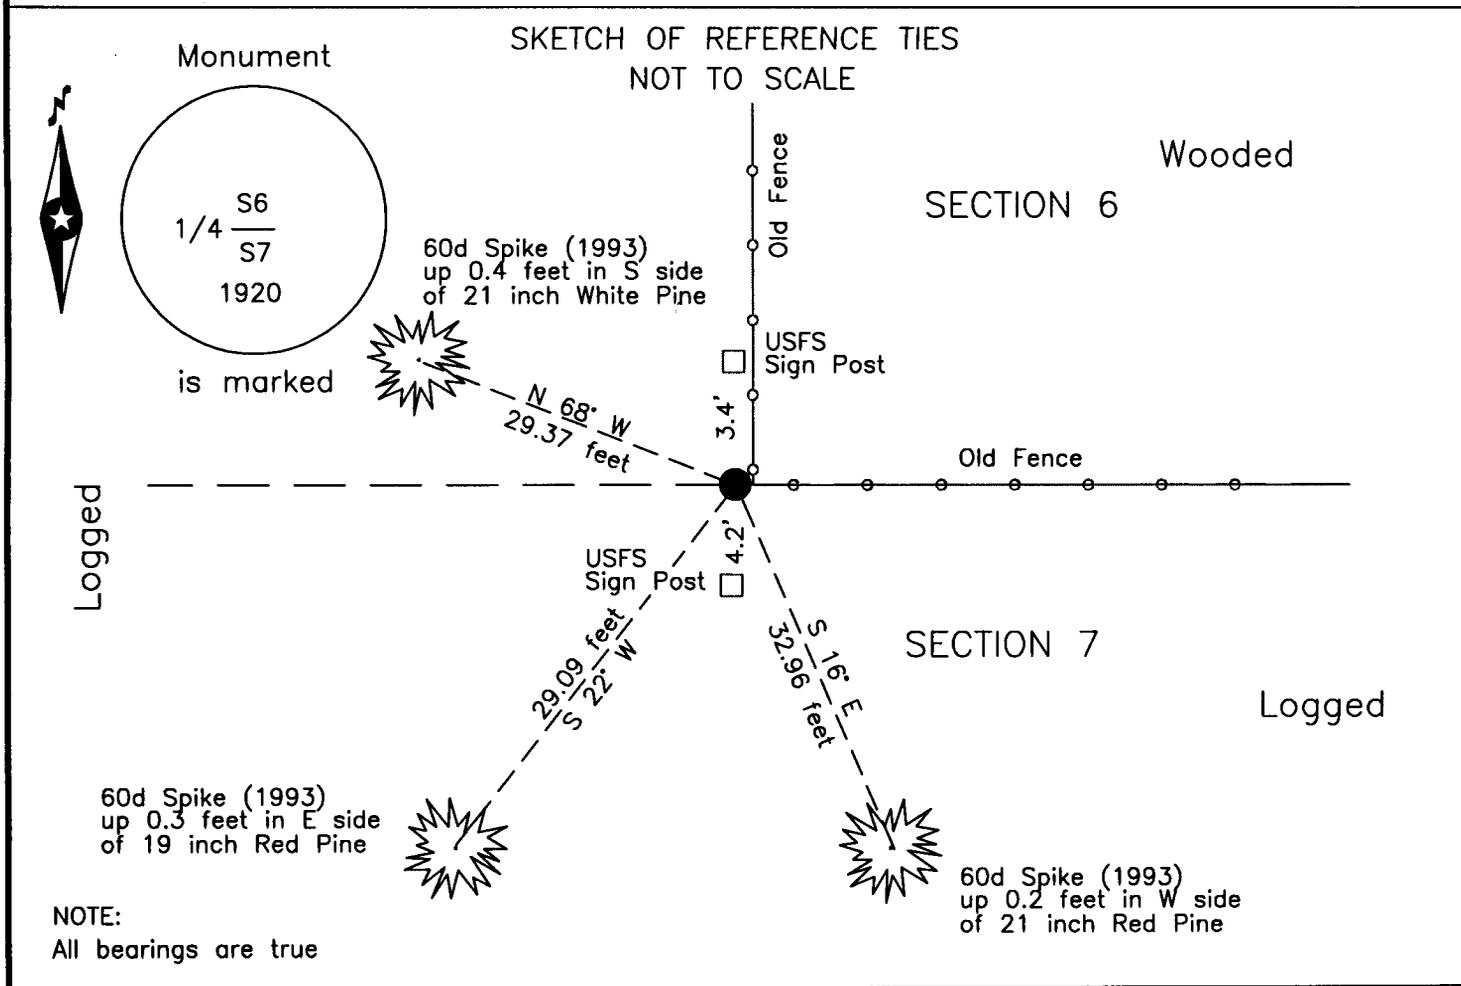

NOTE:
All bearings are true

Statement of evidence relative to this corner location is on the back of this page.

I hereby certify that this survey, plan or report was prepared by me or under my direct supervision and that I am a duly Licensed Land Surveyor under the laws of the State of Minnesota.

Terry L. Freeman, Cass County Surveyor
Date 12/17/14 MN License No. 21367





Statement of Evidence

North Quarter corner Section 7, Township 142 North, Range 27 West, 5th Principal Meridian.

Nov. 1873 P.H. Conger, GLO Deputy Surveyor, in the notes of the subdivision Townships 142 North, Range 27 West, set a post for the original corner and referenced it as follows:
8" Birch N 47° E 18 links (11.88 feet) 6" Fir S 63° E 27 links (17.82 feet)

1920 E.G. Harrington, U.S. Cadastral Engineer, assisted by D.B. Clement, U.S. Surveyor, GLO, Reestablishment of a portion of the Exteriors and Subdivisional Lines Township 142 North, Range 27 West, states "Proportional point for the 1/4 sec. cor. No evidence of the original cor. or bearing trees. Set an iron post, 3 ft. long, 1 in. diam., 26 ins. in the ground, for the 1/4 sec. cor., with brass cap". The following new witnesses are listed:
8" Maple S 27° E 27 links (17.82 feet) 10" W. Pine N 59 1/4° W 46 links (30.36 feet)
The above record is on file with the Minnesota Historical Society in St. Paul, Minnesota, copies are filed with the Cass County Highway Department, Surveyor's Office (CCHD/SO).

Oct. 1972 L. Witthoelt, technician, United States Department of Agriculture Forest Service (USFS), T 142 N R 27 W, Book 3, page 19, on file in the USFS Cass Lake Office, states "Fd GLO monument placed tag on" the following:
5" Birch S 8° E 5.0 feet

Sept. 1993 R. Main, technician, USFS, T 142 N R 27 W, Book 3, page 19, on file in the USFS Cass Lake Office, states "Fd GLO monument up 6" Leos 1972 Birch is gone" witnessed as follows:
21" W. Pine N 68° W 29.37 feet 19" R. Pine S 22° W 29.09 feet
21" R. Pine S 16° E 32.96 feet Steel Sign Post North 3.1 feet
Steel Sign Post South 4.2 feet

June 2009 B. Hippen, technician, records of the CCHD/SO, found GLO 1 inch outside diameter iron pipe with brass cap, up 0.7 feet, on west side of old fence corner and 1993 USFS witness in good condition.

The monument as well as the recovered and established references for the position are shown on the face of this document.

Analysis of the recovered record data, field evidence and survey measurements, indicates that the monument set in 2009 by the CCHD/SO in is the accepted location of this corner.

County Coordinates (Cass County North)

Northing 222368.69

Easting 517088.45