

I HEREBY CERTIFY THAT THIS DOCUMENT AND THE DATA CONTAINED HEREIN WAS PREPARED BY ME OR UNDER MY DIRECT SUPERVISION.

**A000621458**  
**OFFICE OF THE COUNTY RECORDER**  
**CASS COUNTY, MINNESOTA**  
**CERTIFIED, FILED, AND/OR**  
**RECORDED ON**

5/19/2016 11:38:59 AM

AS DOC #: A000621458

PAGES: 2

REC FEES: 0.00

**KATHRYN M. NORBY**  
**CASS COUNTY RECORDER**

BY SR Dep TX#: 130668

Page 1 of 2  
A000621458

Robert W. Murray 4-25-16  
SIGNATURE DATE

LICENSE NO. 15483

- LAND SURVEYOR
- PROFESSIONAL ENGINEER
- COUNTY SURVEYOR
- COUNTY ENGINEER

NAD 83 (1996) CASS COUNTY NORTH ZONE COORDINATES

N = 302947.38 E = 403067.90

(COORDINATES ARE SHOWN AS INFORMATION ONLY, SUBJECT TO VERIFICATION)

### CERTIFICATE OF LOCATION OF GOVERNMENT CORNER

INDEX NO. P-13, EAST QUARTER CORNER OF SECTION 21, TOWNSHIP 145, RANGE 31, 5TH P.M.

STATE OF MINNESOTA, COUNTY OF CASS


AT THE CORNER LOCATION SHOWN ON THE SKETCH:

- ON 11-25-2015 FOUND A(N) Found, a mag nail in approximate search location
- LEFT MONUMENT AS FOUND,  LOWERED MONUMENT,  REMOVED MONUMENT (EXPLAIN)
- ON 01-11-2016 PLACED A(N) 1/2 inch x 14 inch iron pipe with plastic cap L.S. 15483, flush with road surface

#### SKETCH OF REFERENCE TIES

Magnetic Declination Assumed 0°0'

Sketch Not To Scale

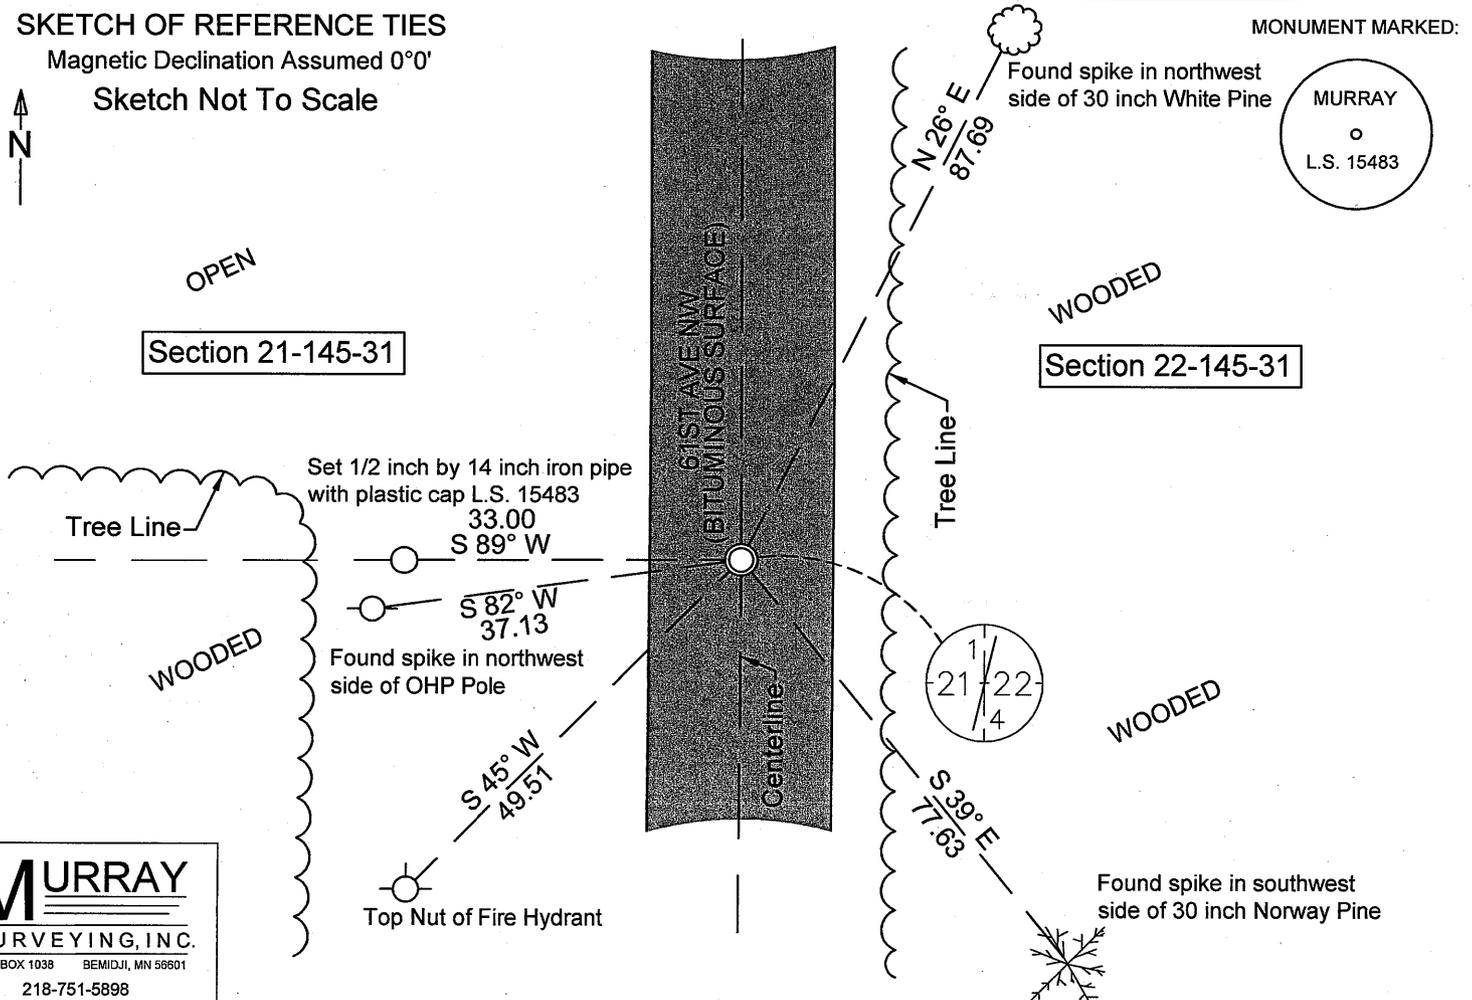

**MURRAY**  
**SURVEYING, INC.**  
P.O. BOX 1038 BEMIDJI, MN 56601  
218-751-5898

STATEMENT OF EVIDENCE RELATIVE TO THIS CORNER LOCATION IS ON BACK OF PAGE

**Statement of Evidence**

EAST QUARTER CORNER SECTION 21, TOWNSHIP 145 NORTH,  
RANGE 31 WEST OF THE 5TH PRINCIPAL MERIDIAN

(Vol. 122) The Original Public Land Survey was run in 1875 by Benj C. Baldwin. A wood post was set to mark the corner and two bearing trees were recorded as accessories; a 10 inch Jack Pine North 64 degrees West 29 links, and a 6 inch Jack Pine North 61 degrees East 30 links.

In 1912, (County Survey Record Book "A", pages 529-531). John Curo, Land Surveyor, found the original bearing trees and set a 3 inch by 3 inch by 36 inch wood stake to mark the corner and two bearing trees were recorded; 6 inch Birch South 83 degrees West 57.90 feet, and a 12 inch Jack Pine South 44 degrees East 57.50 feet.

In 2000, Cass County Surveyor Office, found in place a base of a 4 inch in diameter cast iron monument, down 1.6 feet. They recorded three accessories; a 12 inch White Pine North 32 degrees East 87.69 feet, a 16 inch Norway Pine South 36 degrees East 77.63 feet, and a Power Pole South 84 degrees West 37.13 feet.

On 11/25/2015, Murray Surveying, Inc., searched for Public Land Survey Corners in this area. They found a mag nail in approximate search area, and found reference ties recorded in 2000 by the Cass County Surveyor Office referenced above.

On 01/11/2016, Murray Surveying, Inc., established the East Quarter corner of Section 21 from the bearing trees established in 2000 by the Cass County Surveyor Office referenced above. They set a ½ inch iron pipe with plastic stamped cap "MURRAY LS 15483" flush with road surface to mark the corner in the centerline of road running North-South. They also recorded two bearing trees and two accessories; a 30 inch White Pine North 26 degrees East 87.69 feet, a 30 inch Norway Pine South 39 degrees East 77.63 feet, top nut of Fire Hydrant South 45 degrees West 49.51 feet, an power pole South 82 degrees West 37.13 feet, and a 1/2 inch by 18 inch iron pipe with plastic cap stamped "MURRAY RLS 15483" South 89 degrees West 33.00 feet.

For additional information contact Murray Surveying Inc, Bemidji, MN.