

I HEREBY CERTIFY THAT THIS DOCUMENT AND THE DATA CONTAINED HEREIN WAS PREPARED BY ME OR UNDER MY DIRECT SUPERVISION.

Guy T. Carlson 2/25/2021
GUY T. CARLSON DATE

LICENSE NO. 40991

- LAND SURVEYOR
- PROFESSIONAL ENGINEER
- COUNTY SURVEYOR
- COUNTY ENGINEER

NAD 1983 (1996 HARN) CASS COUNTY NORTH ZONE COORDINATES
N= 327981.279 E= 455372.004 US SURVEY FT
(COORDINATES ARE SHOWN AS INFORMATION ONLY, SUBJECT TO VERIFICATION)



A000670648

**OFFICE OF THE COUNTY RECORDER
CASS COUNTY, MINNESOTA
CERTIFIED, FILED, AND/OR
RECORDED ON**

3/26/2021 12:33:01 PM

AS DOC #: A000670648

PAGES: 2

REC FEES: 0.00

**KATHRYN M. NORBY
CASS COUNTY RECORDER**

BY NG Dep TX#: 170246

CERTIFICATE OF LOCATION OF GOVERNMENT CORNER

INDEX NO. V.0-4.4, MEANDER CORNER OF SECTIONS 30 & 31, TOWNSHIP 146, RANGE 29, 5TH P.M.
STATE OF MINNESOTA, COUNTY OF CASS

AT THE CORNER LOCATION SHOWN ON THE SKETCH:


- ON 1/28/2021 FOUND A(N) STAMPED BRASS CAP ATTACHED TO A 1" BY 36" IRON PIPE.
- LEFT MONUMENT AS FOUND, LOWERED MONUMENT, REMOVED MONUMENT (EXPLAIN)
- ON _____ DATE PLACED A(N) _____

SKETCH OF REFERENCE TIES

DECLINATION 0°
SKETCH NOT TO SCALE

T146-R29-S30

MONUMENT MARKED:

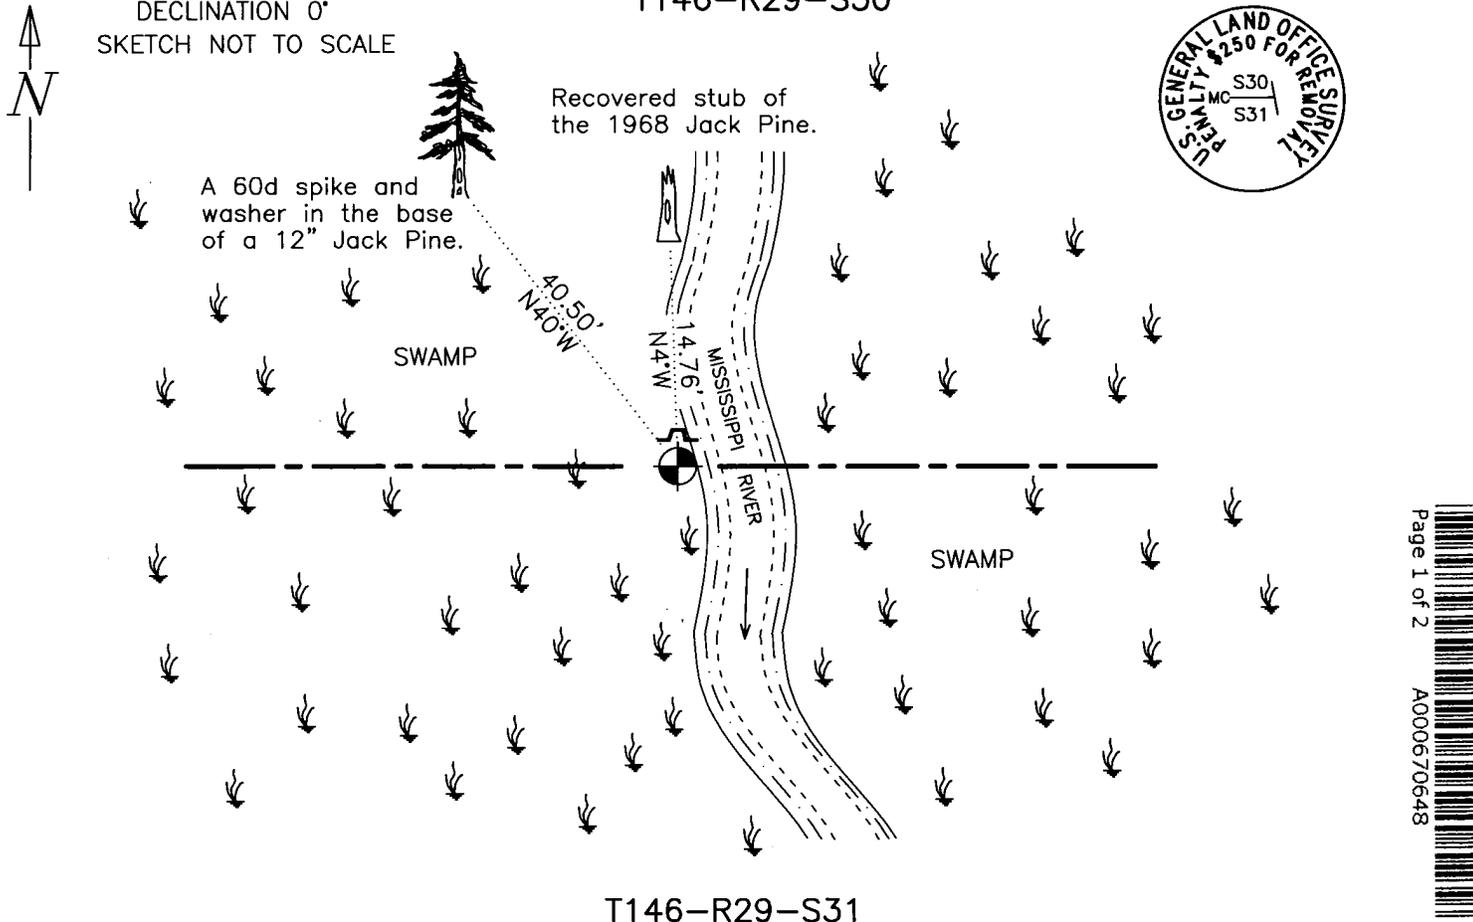

T146-R29-S31



STATEMENT OF EVIDENCE RELATIVE TO THIS CORNER LOCATION IS ON BACK OF PAGE



STATEMENT OF EVIDENCE: Meander Corner of Sections 30 & 31, West shore, Township 146 North, Range 29 West, of the 5th Principal Meridian.

1875; This corner was originally established by B.C. Baldwin, Deputy Surveyor under contract to the General Land Office (GLO), now the Bureau of Land Management (BLM). A copy of the plat of this township and hand copied field notes are available on the BLM website. These Field notes indicate a wood post was set to mark this corner position, which was witnessed by:

Jack Pine,	16",	North 18° West,	53 links,	34.98 feet;
Jack Pine,	12",	South 22° West,	1.23 chains,	81.18 feet:

1934; (June) A Dependent Resurvey of T146N-R29W was performed by Cadastral Surveyor Hal D. Craig of the BLM. Mr. Craig failed to find any evidence of the 1875 corner position. He set a brass capped monument affixed to a 1" by 36" iron pipe along the westerly shore of the Mississippi River and on-line between the northeast and northwest corners of Section 31. He established the following witnesses:

Jack Pine,	5",	South 80¼° West,	124 links,	81.84 feet;
Jack Pine,	8",	North 17½° West,	102 links,	67.32 feet:

1968; (November) L. Elliot, a survey technician for the United States Forest Service (USFS), recovered the 1934 monument, and both of the 1934 witnesses, noting the witness to the southwest was a stump. This information is found in the USFS Corner Restoration Book 2, page 55. The following witnesses were added:

Jack Pine,	9",	North 04° West,	14.76 feet;
White Oak,	7",	North 38° West,	69.51 feet:

2021; (January) Itasca County Department of Surveying and Mapping personnel C. Hendershott and T. Lasecki recovered the 1933 monument slightly bent near the top of the monument. After attempting to straighten the monument, it was driven flush with the ground. They also recovered the dead standing 1968 Jack Pine witness. Geodetic coordinates were established on the monument using a Fast Static observation. This information is found in the Itasca County 146-29 Field Book 2, page 41. The recovered and established witnesses are as shown on the face of this document.

The monument concurs with the position as established and as set in 1934.